

NEW DELHI WORLD BOOK FAIR

7 - 15 JANUARY
PRAGATI MAIDAN

2017

HALL 12-12A
HINDI/INDIAN
LANGUAGE PUB.

HALL	HALL 12 & 12A
BROAD CATEGORIES	SCIENCE & EDUCATION PUBLISHERS


LEGEND :

	EMERGENCY EXIT
	MANUAL CALL POINT
	HOSE REEL

NOTE :

- ALL THE STALLS SHOULD HAVE ENTRY/EXIT ON ALL THE VISIBLE SIDES FACING PASSAGE & TRANSPARENCY IN THE PARTITIONS SHOULD BE MAINTAINED.


-ALL THE STALLS ARE OF 9SQ.M. OR AS MENTIONED.

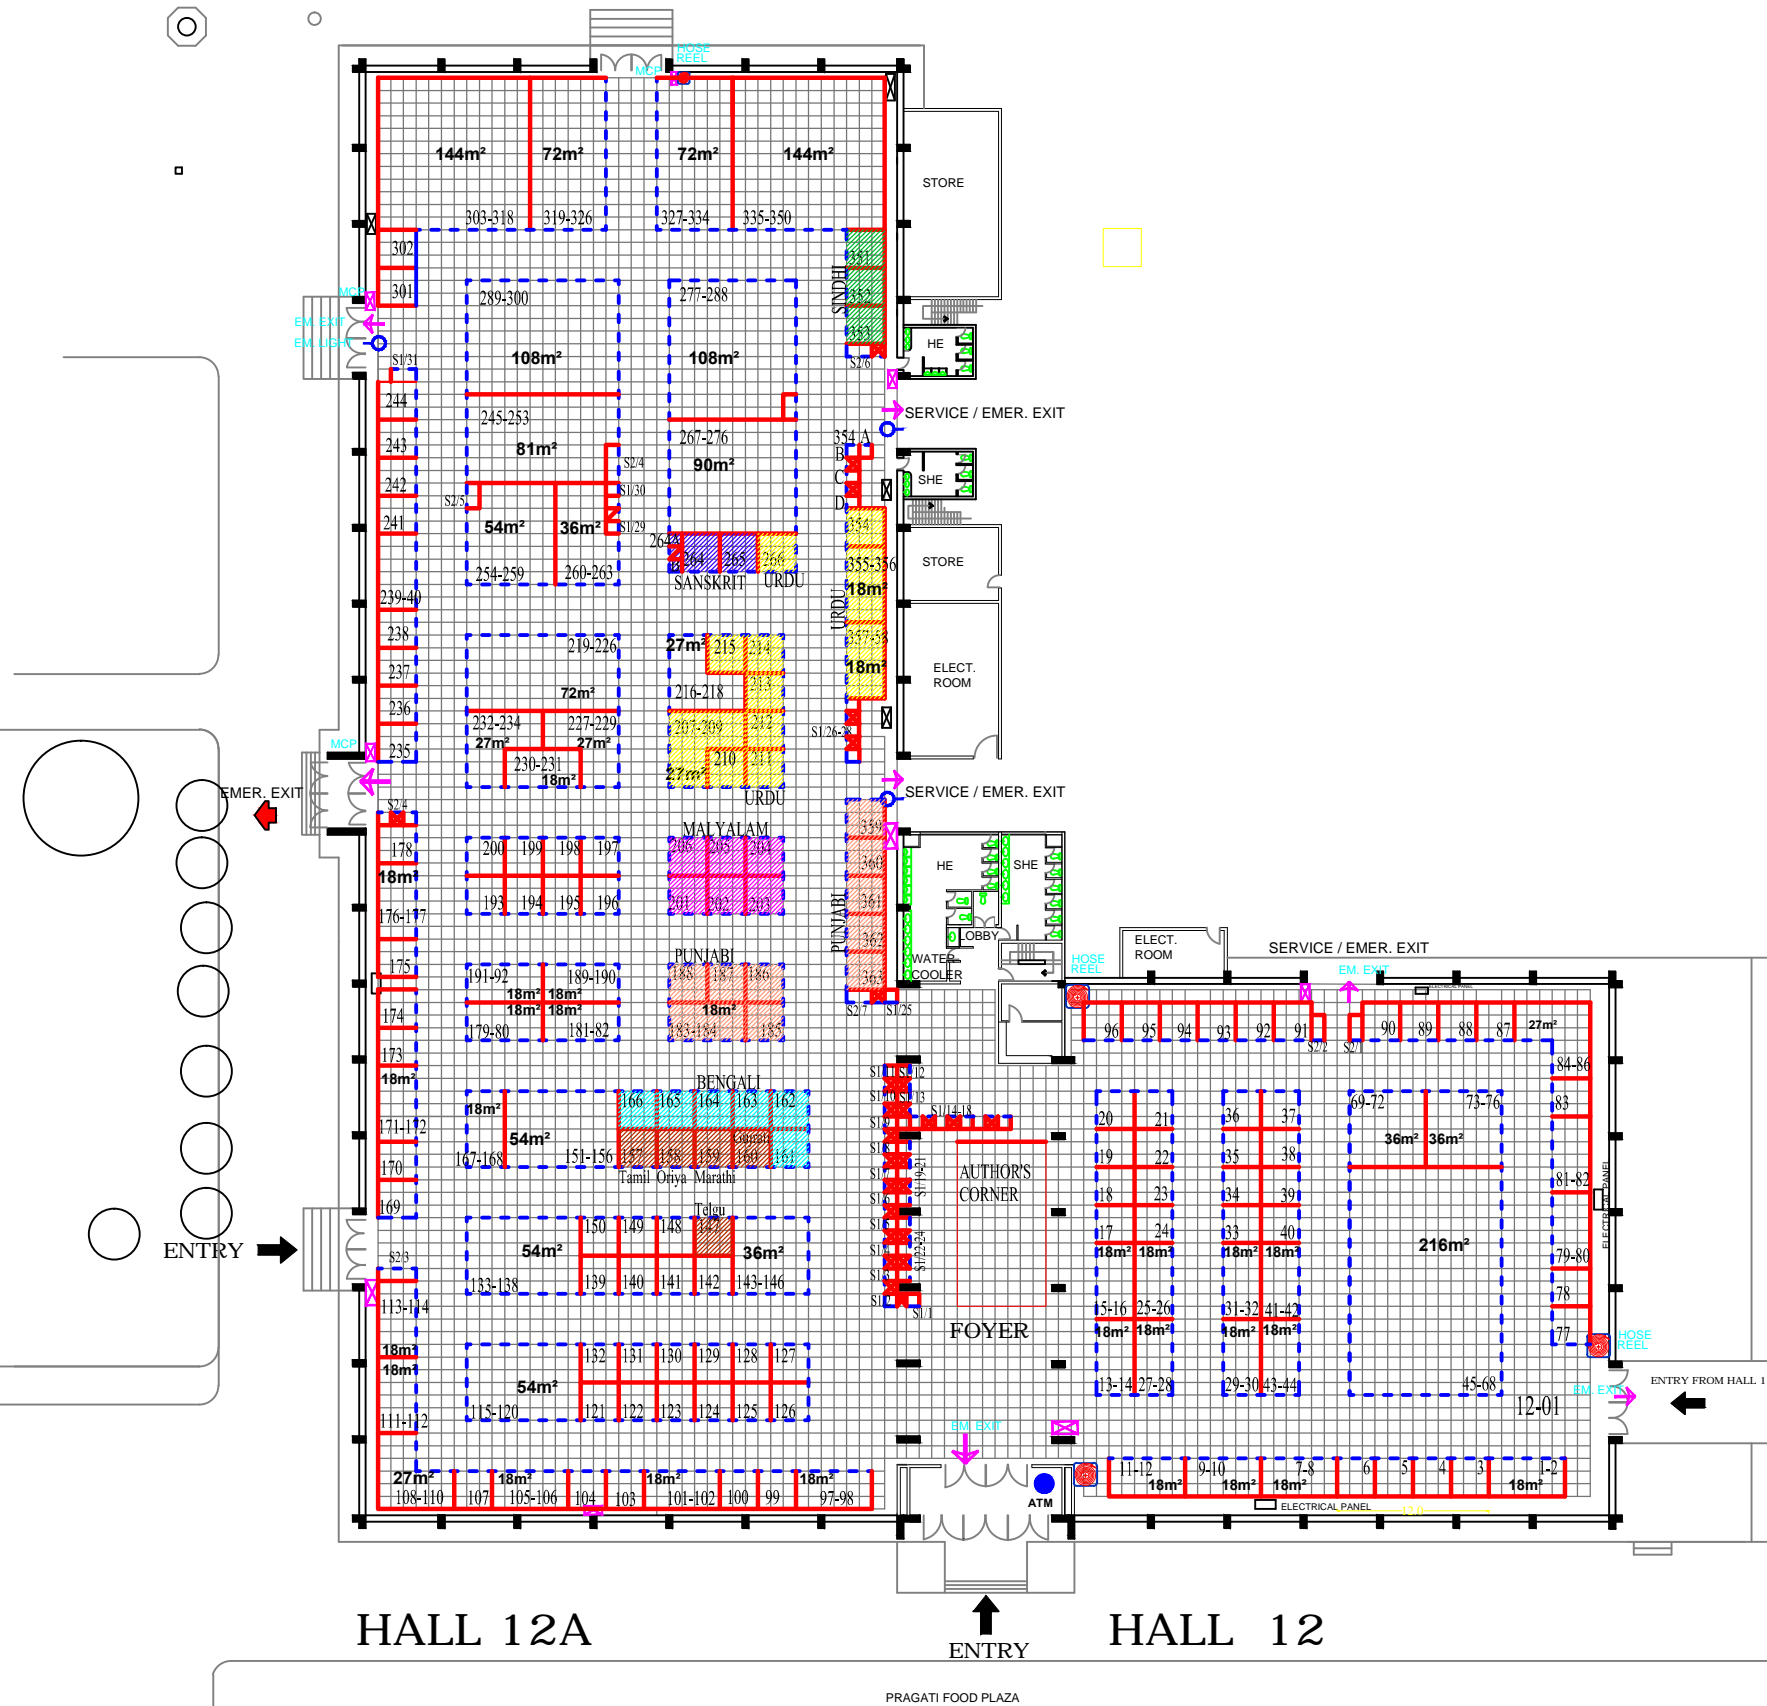

ALL THE STALLS ARE OF 9SQ.M. OR AS MENTIONED.

PROJECT TITLE & KEY PLAN :

NEW DELHI WORLD BOOK FAIR
LAYOUT PLAN - HALL - 12 & 12 A
PRAGATI MAIDAN, NEW DELHI

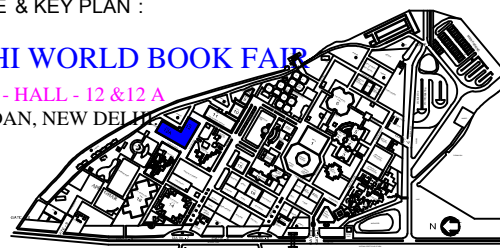

DATE:

06.12.2016

SCALE:

FIT TO PAPER

DRAWING NO:

NDWBF-2017, H-12&12A

NORTH:



NOTE :

THIS DRG. IS THE PROPERTY OF ITPO, IT SHALL BE USED ONLY FOR THE PURPOSE FOR WHICH IT HAS BEEN ISSUED BY THE ARCHITECTURE DEPARTMENT. AMMENDMENTS IF ANY REQUIRED IN THE LAYOUT PLAN SHALL BE GOT APPROVED FROM ARCH. DIVISION.
- CONSTRUCTION WITHIN THE ALLOCATED STALL, SHELL SCHEME / BARE / OUTDOOR OPEN SPACE BY THE PARTICIPANTS / AGENCIES, SHALL BE AS PER ARCHITECTURE & ENGG. GUIDE LINES / CONTROLS OF ITPO.
- THE DESIGN OF THE BARE STANDS ARE TO BE GOT APPROVED FROM ARCHITECTURE DEPARTMENT.
- NO SUBLETTING OF STALLS IS PERMITTED BY ITPO.

S. NO.	REVISION	DATE

INDIA TRADE PROMOTION ORGANISATION

ARCHITECTURE DEPARTMENT

ITPO

PRAGATI MAIDAN, N. DELHI.

REENA JAIN
DY. MANAGER (ARCH.)

PARMINDER KAUR
MANAGER (ARCH.)

BRIJ LAL
DY. GEN. MANAGER (ARCH.)