

NEW DELHI WORLD BOOK FAIR

7 - 15 JANUARY
PRAGATI MAIDAN



2017

HALL 18 LOWER

GENERAL & TRADE/ SCIENCE
& TECHNOLOGY, SOCIAL
SCIENCE & eBooks

| | |
|------------------|------------------------------------|
| HALL | HALL 18 LOWER |
| BROAD CATEGORIES | LANGUAGES & CHILDREN PUBLISHERS |


LEGEND :

-  HOSE REEL (1M clear passage)
-  MANUAL CALL POINT

NOTE :


- ALL THE STALLS SHOULD HAVE ENTRY/EXIT ON ALL THE VISIBLE SIDES FACING PASSAGE & TRANSPARENCY IN THE PARTITIONS SHOULD BE MAINTAINED.

- ALL THE STALLS ARE OF 9SQ.M. OR AS MENTIONED.

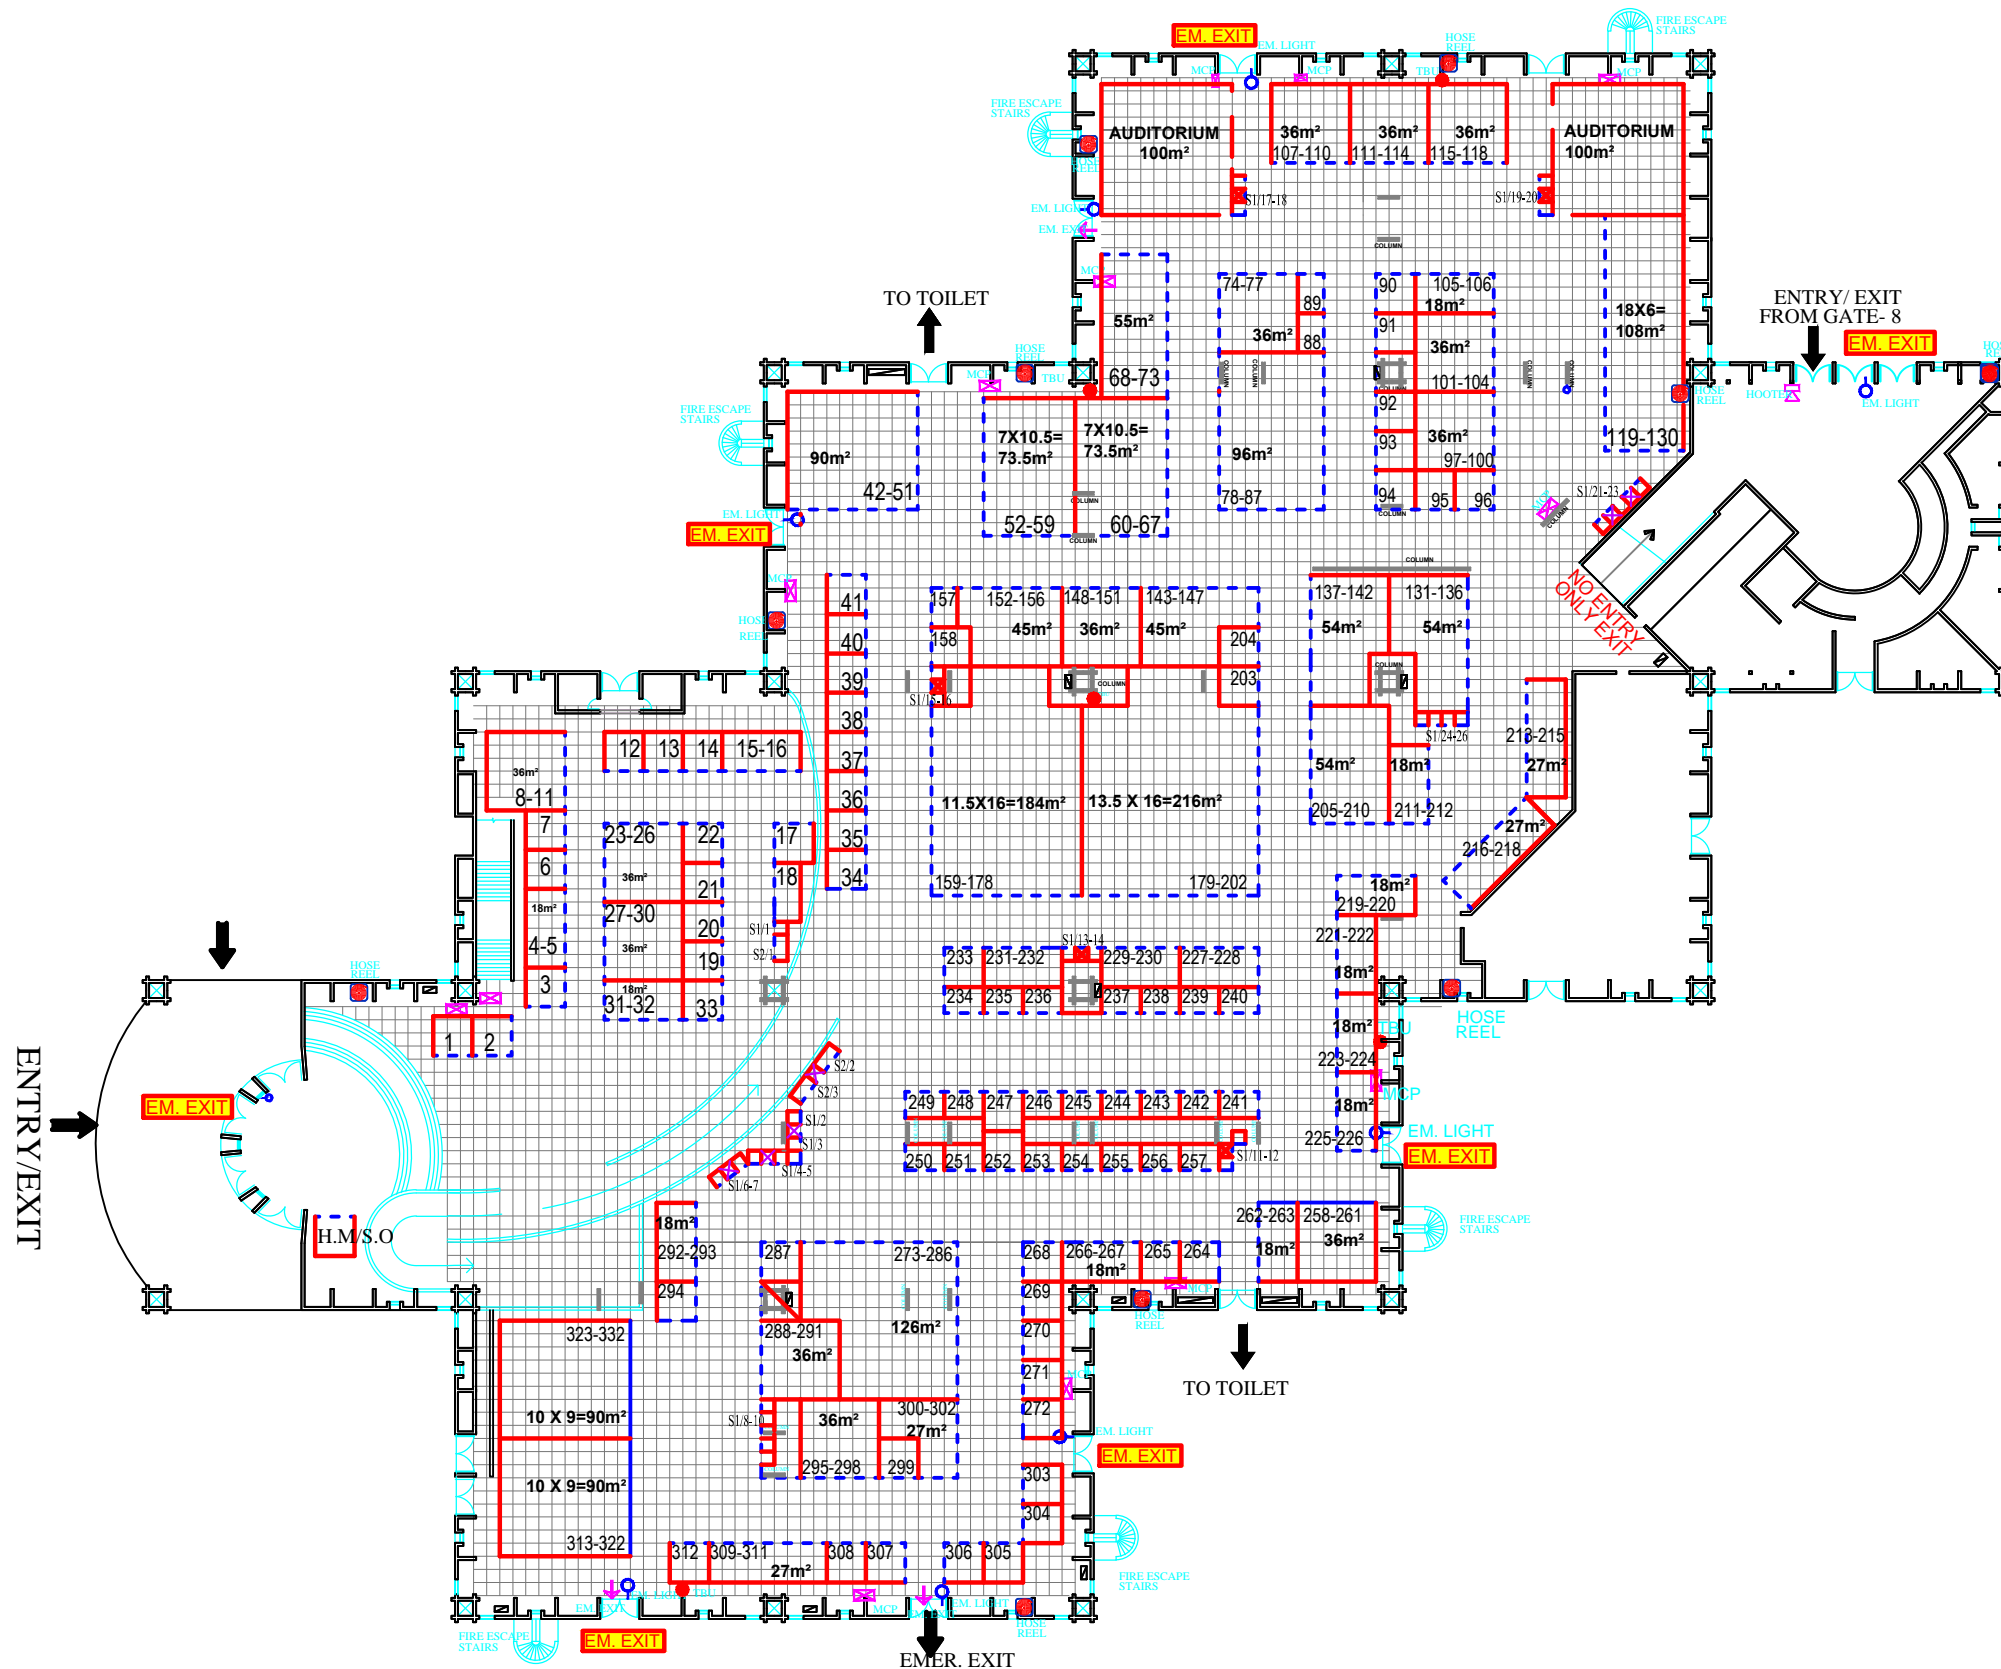

PROJECT TITLE & KEY PLAN :

NEW DELHI WORLD BOOK FAIR
LAYOUT PLAN - HALL - 18 LOWER
PRAGATI MAIDAN, NEW DELHI

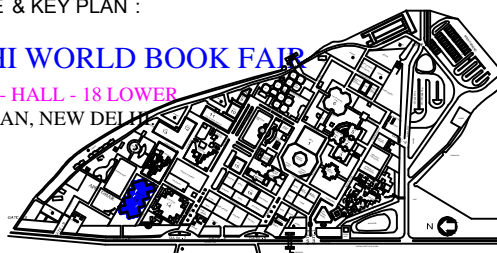

DATE:

23.11.2016

SCALE:

FIT TO PAPER

DRAWING NO:

NDWBF-2017, H-18L


NORTH:



NOTE :

- THIS DRG. IS THE PROPERTY OF ITPO, IT SHALL BE USED ONLY FOR THE PURPOSE FOR WHICH IT HAS BEEN ISSUED BY THE ARCHITECTURE DEPARTMENT. AMMENDMENTS IF ANY REQUIRED IN THE LAYOUT PLAN SHALL BE GOT APPROVED FROM ARCH. DIVISION.
- CONSTRUCTION WITHIN THE ALLOCATED STALL, SHELL SCHEME / BARE / OUTDOOR OPEN SPACE BY THE PARTICIPANTS / AGENCIES, SHALL BE AS PER ARCHITECTURE & ENGG. GUIDE LINES / CONTROLS OF ITPO.
- THE DESIGN OF THE BARE STANDS ARE TO BE GOT APPROVED FROM ARCHITECTURE DEPARTMENT.
- NO SUBLETTING OF STALLS IS PERMITTED BY ITPO.

| | | |
|----------------------------|------------------------|--------------------|
| R-1 | PLAN UPDATED AS/NBT | 23.11.2016 |
| S. NO. | REVISION | DATE |
| REENA JAIN | PARMINDER KAUR | BRIJ LAL |
| DY. MANAGER (ARCHITECTURE) | MANAGER (ARCHITECTURE) | DGM (ARCHITECTURE) |

 INDIA TRADE PROMOTION ORGANISATION

ARCHITECTURE DEPARTMENT

I T P O

PRAGATI MAIDAN, N. DELHI.