


NEW DELHI WORLD BOOK FAIR

7 - 15 JANUARY
PRAGATI MAIDAN

2017

HALL 7 A-D
FOREIGN PUBLISHERS
HALL 7 E
THEME PAVILION
HALL 7 FGH
NBT OFFICE

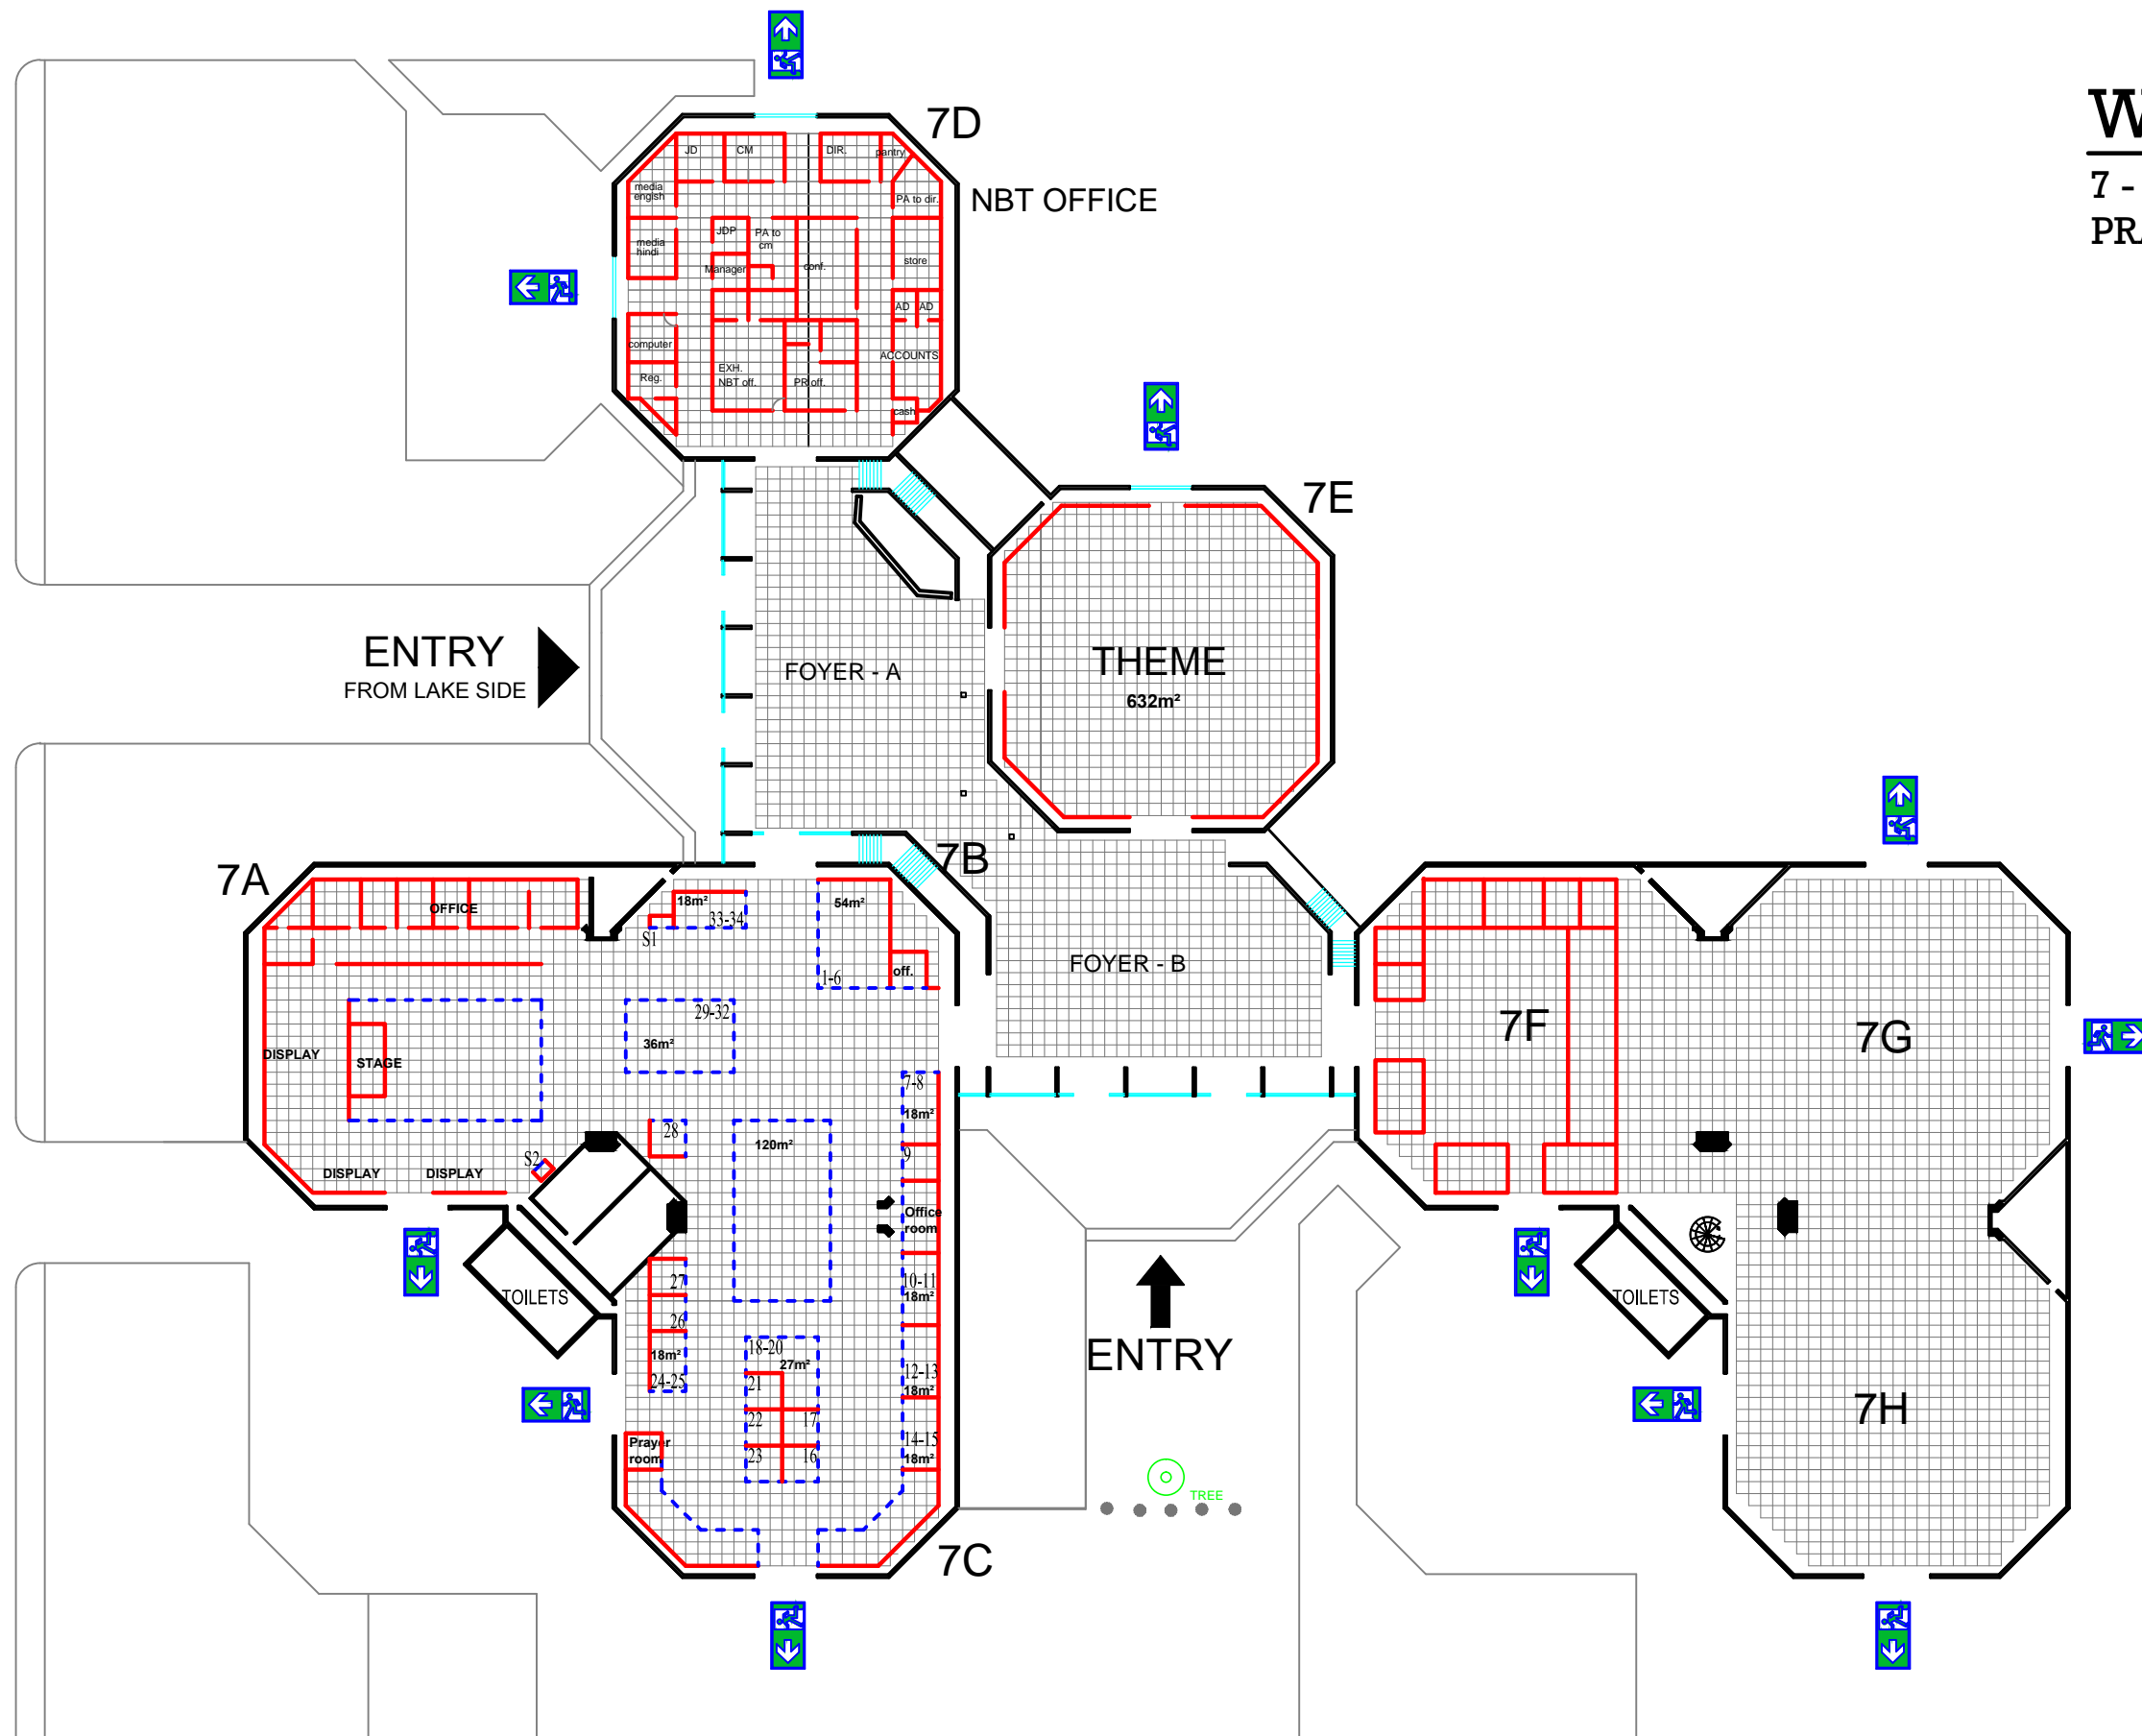

HALL	HALL 7 A-H
BROAD CATEGORIES	FOREIGN PUBLISHERS

LEGEND :

	EMERGENCY EXIT
	MANUAL CALL POINT
	HOSE REEL

NOTE :
 - ALL THE STALLS SHOULD HAVE ENTRY/EXIT ON ALL THE VISIBLE SIDES FACING PASSAGE & TRANSPARENCY IN THE PARTITIONS SHOULD BE MAINTAINED.
 - ALL THE STALLS ARE OF 9.0 SQ.M. OR AS MENTIONED.

PROJECT TITLE & KEY PLAN :

NEW DELHI WORLD BOOK FAIR
 LAYOUT PLAN - HALL - 7 A-E
 PRAGATI MAIDAN, NEW DELHI

DATE: 16.12.16	SCALE: FIT TO PAPER	DRAWING NO: NDWBF-2017, H 7A-E	NORTH: N
-------------------	------------------------	-----------------------------------	-------------

NOTE :
 THIS DRG. IS THE PROPERTY OF ITPO, IT SHALL BE USED ONLY FOR THE PURPOSE FOR WHICH IT HAS BEEN ISSUED BY THE ARCHITECTURE DEPARTMENT. AMMENDMENTS IF ANY REQUIRED IN THE LAYOUT PLAN SHALL BE GOT APPROVED FROM ARCH. DIVISION.
 - CONSTRUCTION WITHIN THE ALLOCATED STALL, SHELL SCHEME / BARE / OUTDOOR OPEN SPACE BY THE PARTICIPANTS / AGENCIES, SHALL BE AS PER ARCHITECTURE & ENGG. GUIDE LINES / CONTROLS OF ITPO.
 - THE DESIGN OF THE BARE STANDS ARE TO BE GOT APPROVED FROM ARCHITECTURE DEPARTMENT.
 - NO SUBLETTING OF STALLS IS PERMITTED BY ITPO.

S. NO.	REVISION	DATE

REENA JAIN DY. MANAGER (ARCH.)	PARMINDER KAUR MANAGER (ARCH.)	BRLJ LAL DY. GEN. MANAGER (ARCH.)
-----------------------------------	-----------------------------------	--------------------------------------

INDIA TRADE PROMOTION ORGANISATION

ARCHITECTURE DEPARTMENT
 I T P O
 PRAGATI MAIDAN, N. DELHI.