




NEW DELHI WORLD BOOK FAIR

7 - 15 JANUARY
PRAGATI MAIDAN

2017

HALL 8-11
GENERAL & TRADE
PUBLISHERS


LEGEND :

-  EMERGENCY EXIT
-  MANUAL CALL POINT
-  HOSE REEL

NOTE :

- ALL THE STALLS SHOULD HAVE ENTRY/EXIT ON ALL THE VISIBLE SIDES FACING PASSAGE & TRANSPARENCY IN THE PARTITIONS SHOULD BE MAINTAINED.

-ALL THE STALLS ARE OF 9SQ.M. OR AS MENTIONED.

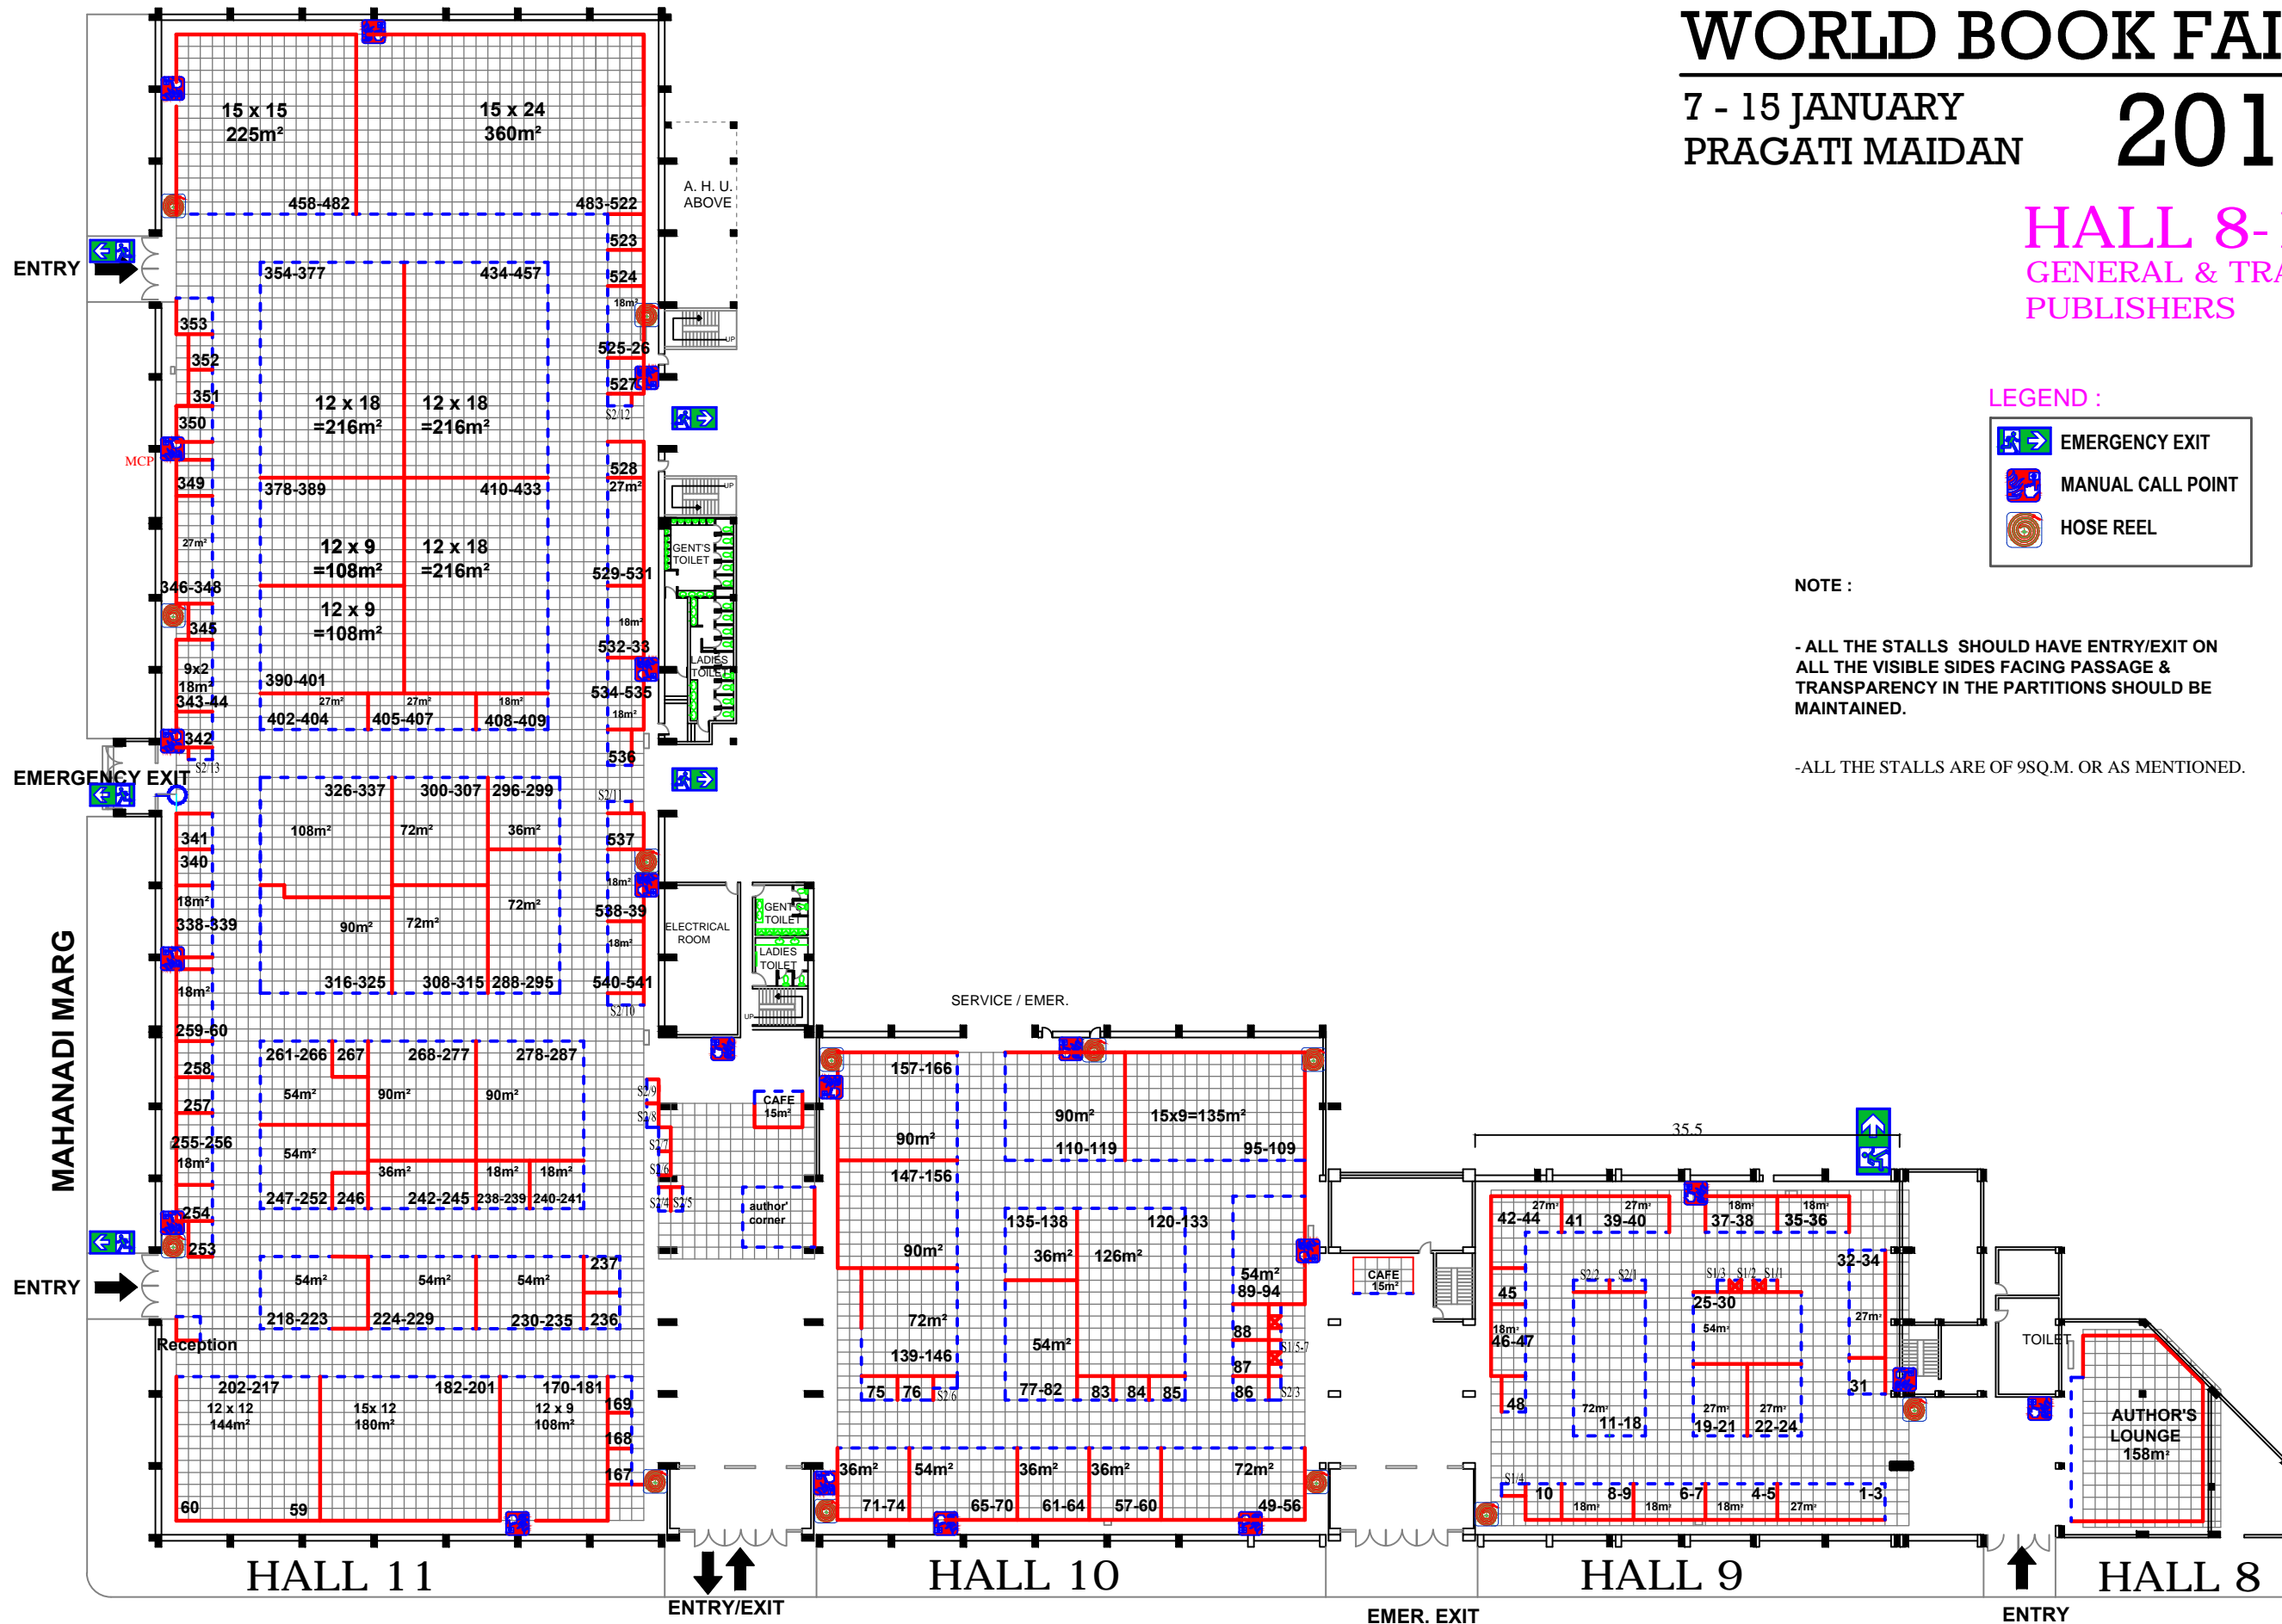

INDIA TRADE PROMOTION ORGANISATION
ARCHITECTURE DEPARTMENT
PRAGATI MAIDAN, N. DELHI.

16.11.2016	DATE
07.11.2016	DATE
R-2	PLAN REVISION
R-1	PLAN REVISION
S.NO.	REVISION
REKSHA JAIN	BY
PARAMINDER KAUR	CHECKED
BY	DATE

	NORTH
DRAWING NO.	NDWBF/2016_H-8-11
SCALE:	FIT TO PAPER
DATE:	03.11.2016

NOTE :
 THIS DRG. IS THE PROPERTY OF IPTO. IT SHALL BE USED ONLY FOR THE PURPOSE FOR WHICH IT HAS BEEN ISSUED BY THE ARCHITECTURE DEPARTMENT. AMENDMENTS IF ANY REQUIRED IN THE LAYOUT PLAN SHALL BE GOT APPROVED FROM ARCH.DIVISION.
 - CONSTRUCTION WITHIN THE ALLOCATED STALL SHELL SCHEME/ BARE/ OUTDOOR OPEN SPACE BY THE PARTICIPANTS' AGENCIES, SHALL BE AS PER ARCHITECTURE & ENGS. GUIDE LINES/ CONTROLS OF IPTO.
 - THE DESIGN OF THE BARE STANDS ARE TO BE GOT APPROVED FROM ARCHITECTURE DEPARTMENT.
 - NO SUBLETTING OF STALLS IS PERMITTED BY IPTO.

PROJECT TITLE & KEY PLAN :
 NEW DELHI WORLD BOOK FAIR
 LAYOUT PLAN - HALL - 8-11
 PRAGATI MAIDAN, NEW DELHI