
 



# NEW DELHI WORLD BOOK FAIR

6 - 14 JANUARY  
PRAGATI MAIDAN **2018**

**HALL 12-12A**  
HINDI/INDIAN  
LANGUAGE PUB.

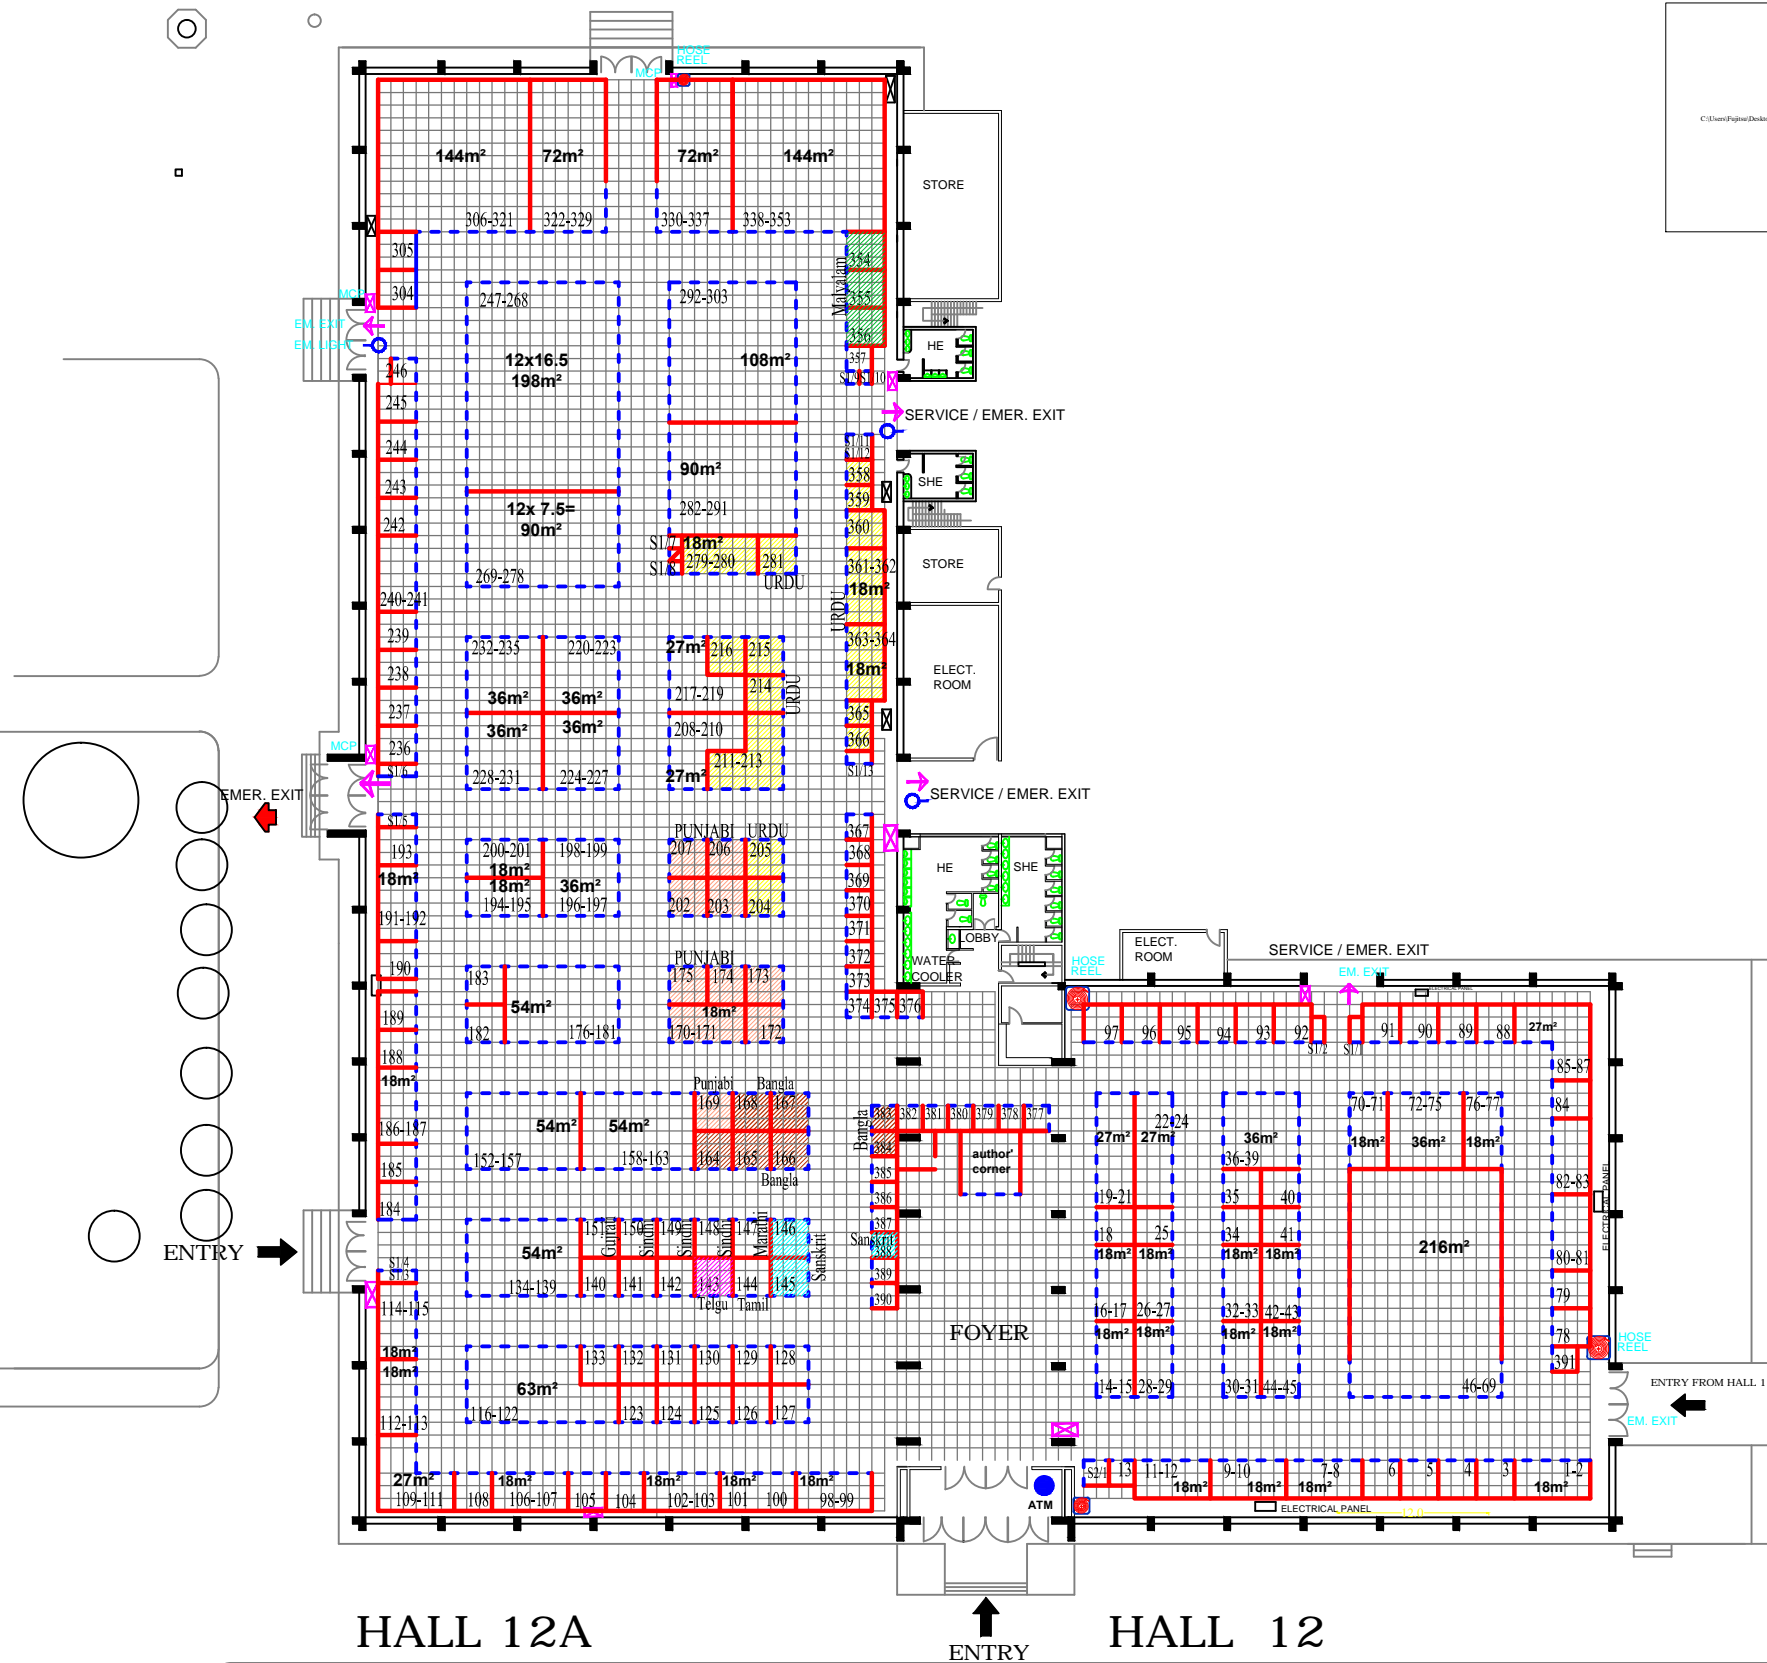

**LEGEND :**

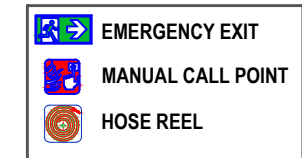

**NOTE :**

- ALL THE STALLS SHOULD HAVE ENTRY/EXIT ON ALL THE VISIBLE SIDES FACING PASSAGE & TRANSPARENCY IN THE PARTITIONS SHOULD BE MAINTAINED.

-ALL THE STALLS ARE OF 9SQ.M. OR AS MENTIONED.

**HALL 12A**


**HALL 12**

PRAGATI FOOD PLAZA

ALL THE STALLS ARE OF 9SQ.M. OR AS MENTIONED.

PROJECT TITLE & KEY PLAN :

**NEW DELHI WORLD BOOK FAIR**  
LAYOUT PLAN - HALL - 12 & 12 A  
PRAGATI MAIDAN, NEW DELHI

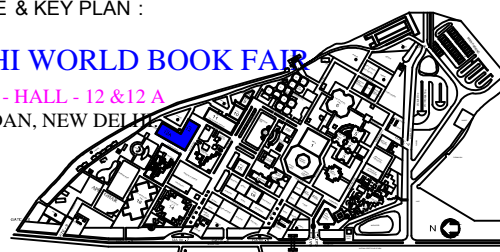

DATE:

22.11.2017

SCALE:

FIT TO PAPER

DRAWING NO:

NDWBF-2018, H-12&12A

NORTH:



**NOTE :**

THIS DRG. IS THE PROPERTY OF ITPO, IT SHALL BE USED ONLY FOR THE PURPOSE FOR WHICH IT HAS BEEN ISSUED BY THE ARCHITECTURE DEPARTMENT. AMMENDMENTS IF ANY REQUIRED IN THE LAYOUT PLAN SHALL BE GOT APPROVED FROM ARCH.DIVISION.  
- CONSTRUCTION WITHIN THE ALLOCATED STALL, SHELL SCHEME / BARE / OUTDOOR OPEN SPACE BY THE PARTICIPANTS / AGENCIES, SHALL BE AS PER ARCHITECTURE & ENGG. GUIDE LINES / CONTROLS OF ITPO.  
- THE DESIGN OF THE BARE STANDS ARE TO BE GOT APPROVED FROM ARCHITECTURE DEPARTMENT.  
- NO SUBLETTING OF STALLS IS PERMITTED BY ITPO.

S. NO.	REVISION	DATE

**INDIA TRADE PROMOTION ORGANISATION**

**ARCHITECTURE DEPARTMENT**

**I T P O**

**PRAGATI MAIDAN, N. DELHI.**

REENA JAIN  
DY. MANAGER (ARCH.)

PARMINDER KAUR  
MANAGER (ARCH.)

BRIJ LAL  
DY. GEN. MANAGER (ARCH.)