

NEW DELHI
WORLD BOOK FAIR
 6 - 14 JANUARY
 PRAGATI MAIDAN **2018**


HALL 7 ABC
 FOREIGN PUBLISHERS
HALL 7 D
 NBT OFFICE
HALL 7 E
 THEME PAVILION
HALL 7 FGH
 CHILDREN PUBLISHERS

HALL	HALL 7 A-H
BROAD CATEGORIES	7ABC: FOREIGN PUB. 7FGH & HANGAR: CHILDREN PUB.

LEGEND :

	EMERGENCY EXIT
	MANUAL CALL POINT
	HOSE REEL

NOTE :
 - ALL THE STALLS SHOULD HAVE ENTRY/EXIT ON ALL THE VISIBLE SIDES FACING PASSAGE & TRANSPARENCY IN THE PARTITIONS SHOULD BE MAINTAINED.
 - ALL THE STALLS ARE OF 9.0 SQ.M. OR AS MENTIONED.

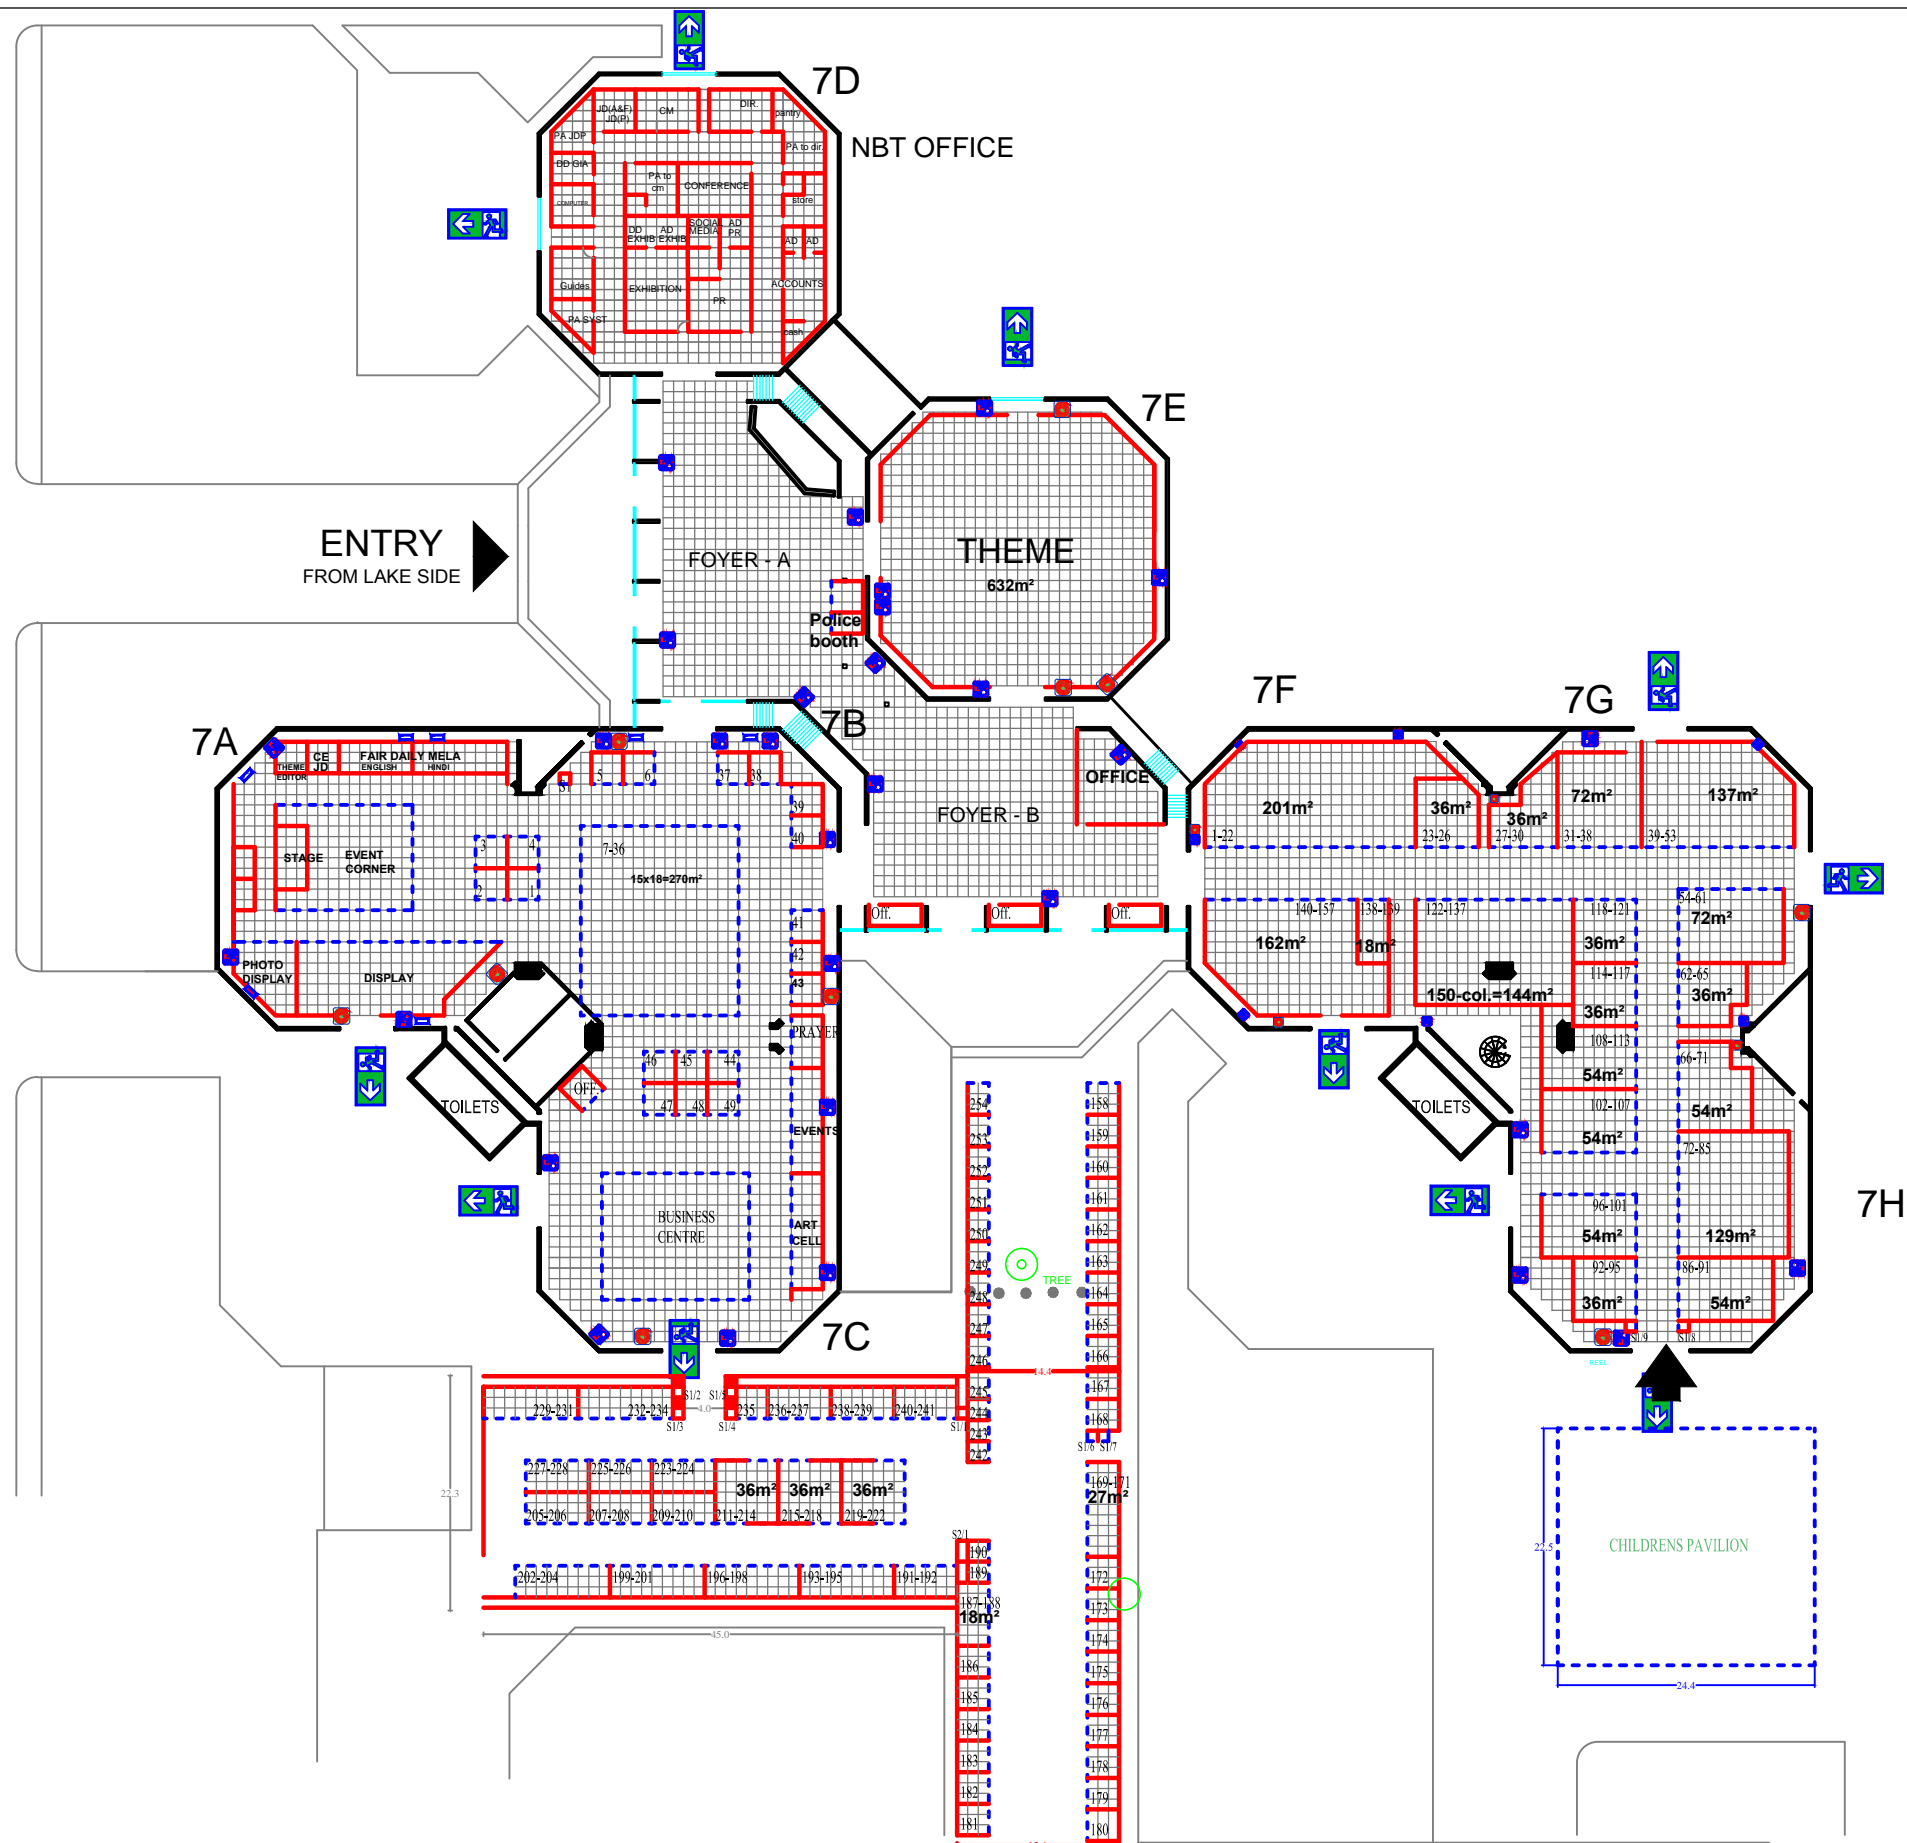

PROJECT TITLE & KEY PLAN :

NEW DELHI WORLD BOOK FAIR
 LAYOUT PLAN - HALL - 7 A-E
 PRAGATI MAIDAN, NEW DELHI

DATE: 16.12.16

SCALE: FIT TO PAPER

DRAWING NO: NDWBF-2017, H 7A-E

NORTH:

NOTE :-
 THIS DRG. IS THE PROPERTY OF ITPO, IT SHALL BE USED ONLY FOR THE PURPOSE FOR WHICH IT HAS BEEN ISSUED BY THE ARCHITECTURE DEPARTMENT. AMMENDMENTS IF ANY REQUIRED IN THE LAYOUT PLAN SHALL BE GOT APPROVED FROM ARCH. DIVISION.
 - CONSTRUCTION WITHIN THE ALLOCATED STALL, SHELL SCHEME / BARE / OUTDOOR OPEN SPACE BY THE PARTICIPANTS / AGENCIES, SHALL BE AS PER ARCHITECTURE & ENGG. GUIDE LINES / CONTROLS OF ITPO.
 - THE DESIGN OF THE BARE STANDS ARE TO BE GOT APPROVED FROM ARCHITECTURE DEPARTMENT.
 - NO SUBLETTING OF STALLS IS PERMITTED BY ITPO.

S. NO.	REVISION	DATE

REENA JAIN
DY. MANAGER (ARCH.)

PARMINDER KAUR
MANAGER (ARCH.)

BRLJ LAL
DY. GEN. MANAGER (ARCH.)

INDIA TRADE PROMOTION ORGANISATION

ARCHITECTURE DEPARTMENT
 I T P O
PRAGATI MAIDAN, N. DELHI.