




NEW DELHI WORLD BOOK FAIR

6 - 14 JANUARY
PRAGATI MAIDAN

HALL 8-11 GENERAL & TRADE PUBLISHERS


LEGEND :

-  EMERGENCY EXIT
-  MANUAL CALL POINT
-  HOSE REEL

NOTE :

- ALL THE STALLS SHOULD HAVE ENTRY/EXIT ON ALL THE VISIBLE SIDES FACING PASSAGE & TRANSPARENCY IN THE PARTITIONS SHOULD BE MAINTAINED.

- ALL THE STALLS ARE OF 9SQ.M. OR AS MENTIONED.

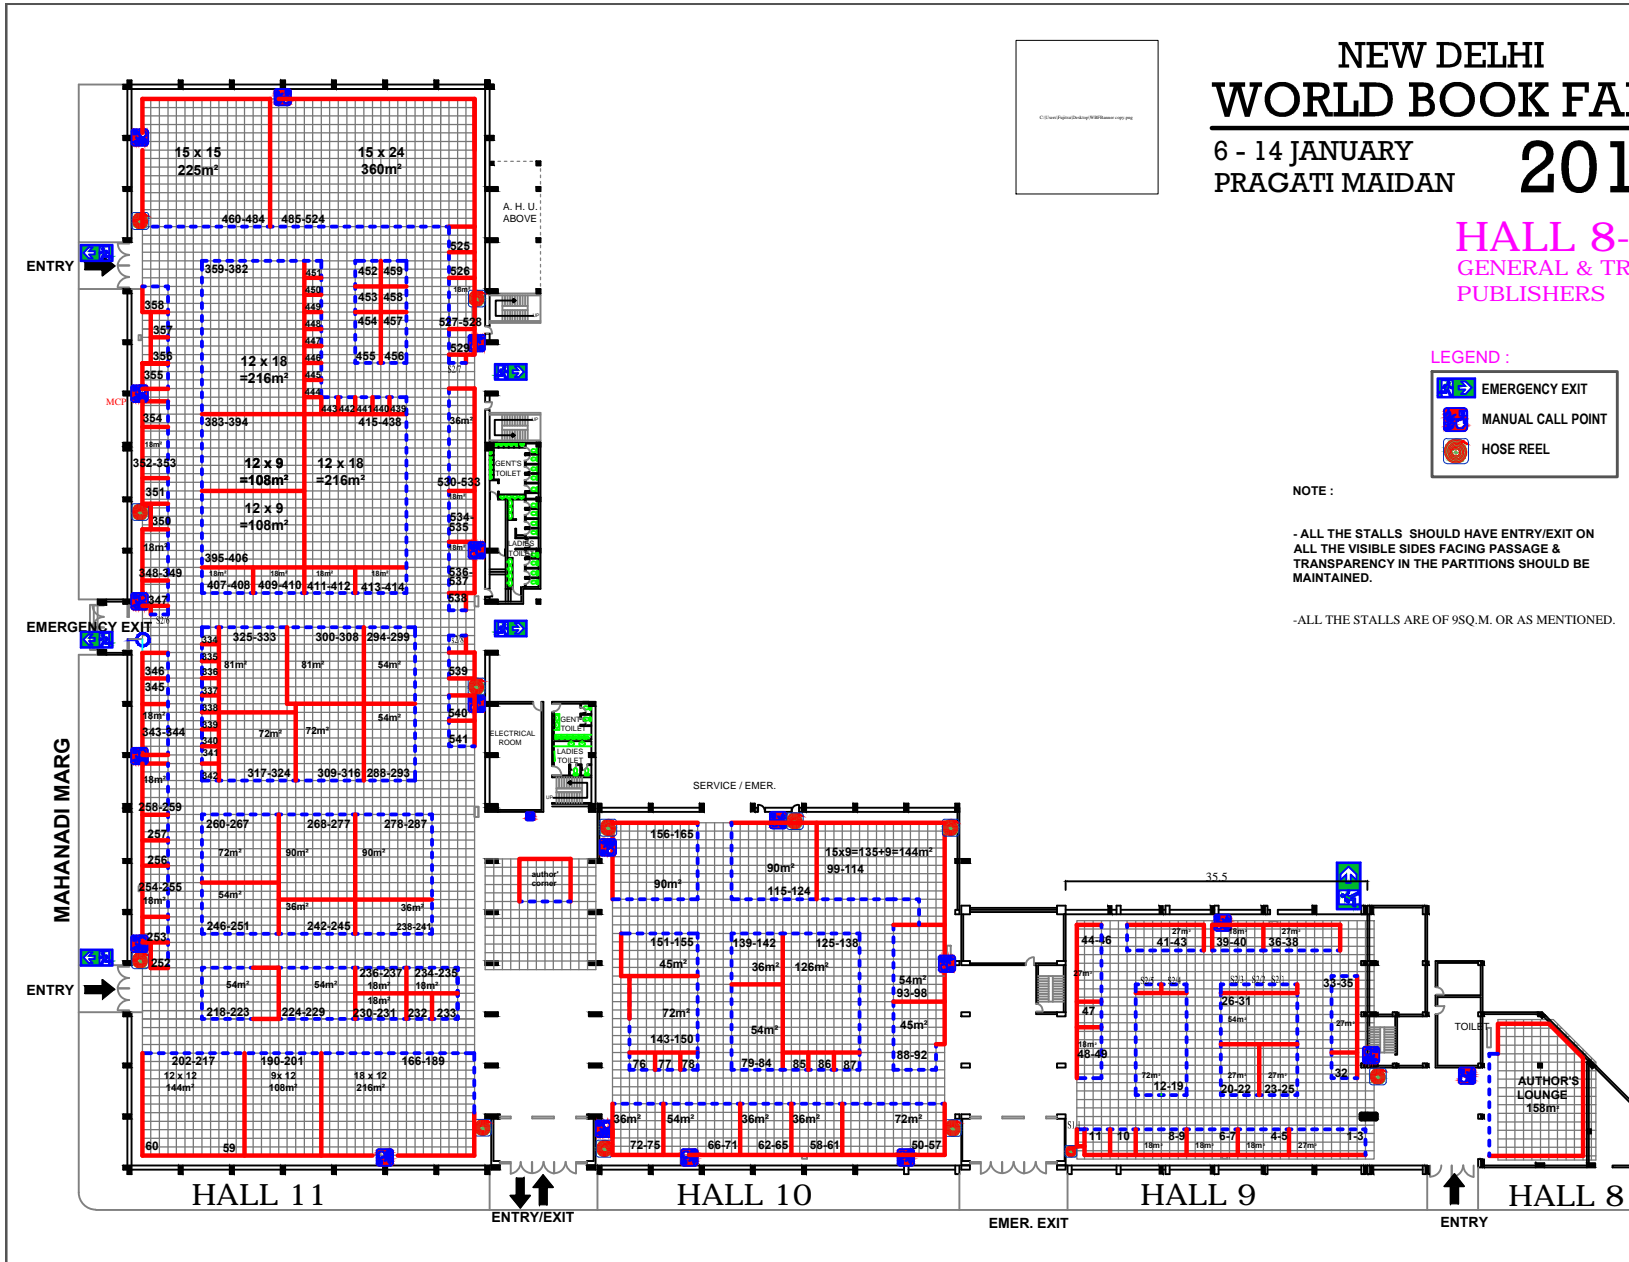

INDIA TRADE PROMOTION ORGANISATION
ARCHITECTURE DEPARTMENT
PRAGATI MAIDAN, N. DELHI.

PROJECT TITLE & KEY PLAN:
NEW DELHI WORLD BOOK FAIR
EXHIBITION HALLS - 8-11
PRAGATI MAIDAN, NEW DELHI

DATE: 21.11.2017
SCALE: 1/10 TO PAPER
DRAWING NO: NORTH 01/01/18-11
NORTH

NOTE:
- THE DESIGN OF STALLS ARE TO BE APPROVED BY ARCHITECTURE DEPARTMENT.
- CONSTRUCTION WITHIN THE ALLOCATED STALL SHALL BE DONE IN THE OUTDOOR OPEN SPACES BY THE PARTICIPANTS / VENDORS. SHALL BE APPROVED BY ARCHITECTURE DEPARTMENT.
- NO SUEETING OF STALLS PERMITTED BY TPO.

DESIGNER: P. K. SINGH
DRAWN BY: P. K. SINGH
CHECKED BY: P. K. SINGH
DATE: 21.11.2017