


NEW DELHI  
**WORLD BOOK FAIR**  
 6 - 14 JANUARY  
 PRAGATI MAIDAN **2018**

**HANGAR ABOVE  
 LAKE**

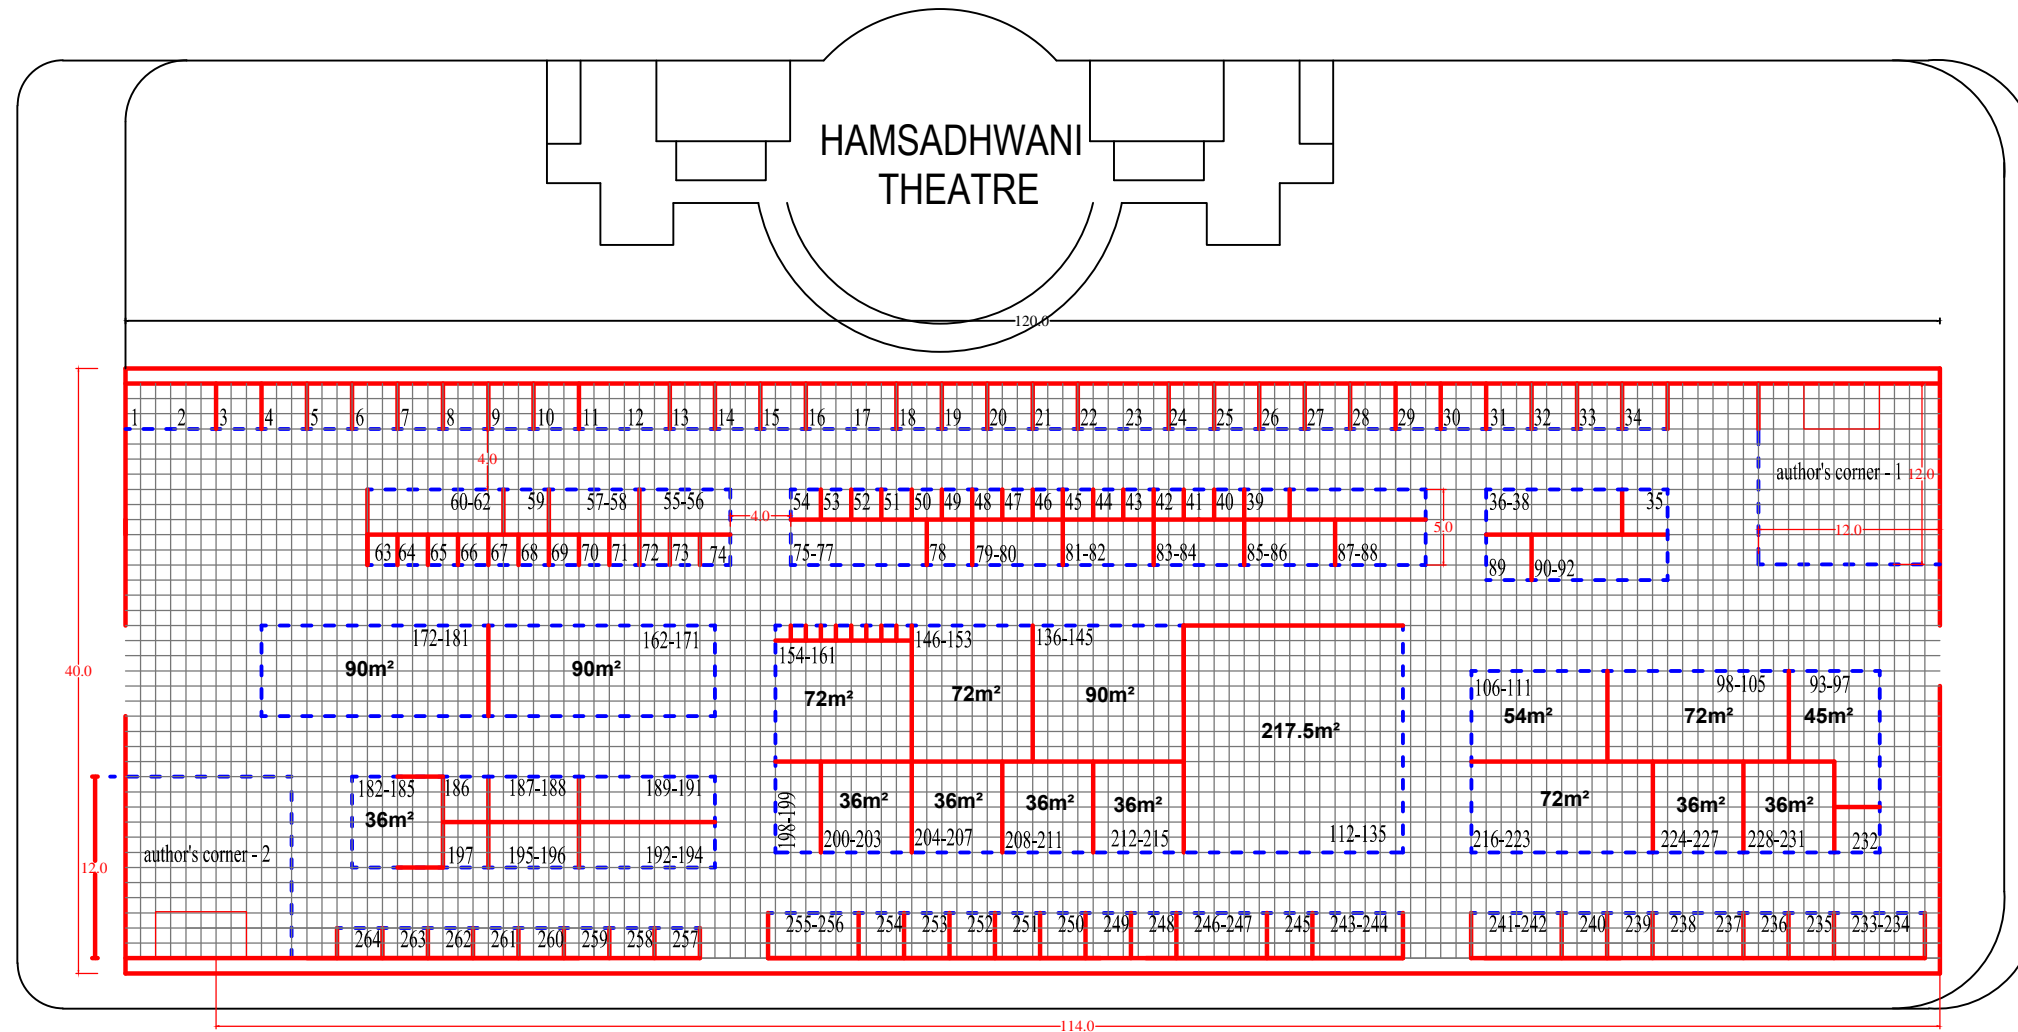

HALL	HALL 18 LOWER
BROAD CATEGORIES	LANGUAGES & CHILDREN PUBLISHERS


HALL 15

HALL 8-11

-ALL THE STALLS ARE OF 9SQ.M. OR AS MENTIONED.

PROJECT TITLE & KEY PLAN :

**NEW DELHI WORLD BOOK FAIR**  
 LAYOUT PLAN - HALL - 18 LOWER  
 PRAGATI MAIDAN, NEW DELHI

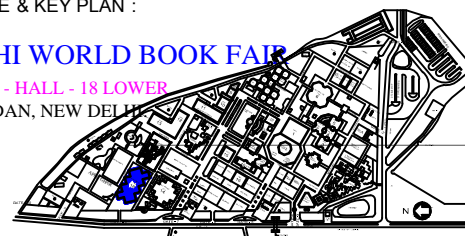

DATE:

21.12.2015

SCALE:

FIT TO PAPER

DRAWING NO:

NDWBF-2016, HANGAR

NORTH:



NOTE :-

- THIS DRG. IS THE PROPERTY OF ITPO, IT SHALL BE USED ONLY FOR THE PURPOSE FOR WHICH IT HAS BEEN ISSUED BY THE ARCHITECTURE DEPARTMENT. AMMENDMENTS IF ANY REQUIRED IN THE LAYOUT PLAN SHALL BE GOT APPROVED FROM ARCH.DIVISION.
- CONSTRUCTION WITHIN THE ALLOCATED STALL, SHELL SCHEME / BARE / OUTDOOR OPEN SPACE BY THE PARTICIPANTS / AGENCIES, SHALL BE AS PER ARCHITECTURE & ENGG. GUIDE LINES / CONTROLS OF ITPO.
- THE DESIGN OF THE BARE STANDS ARE TO BE GOT APPROVED FROM ARCHITECTURE DEPARTMENT.
- NO SUBLETTING OF STALLS IS PERMITTED BY ITPO.

S. NO. REVISION DATE

REENA JAIN  
 BY MANAGER (ARCHITECTURE)

PARMINDER KAUR  
 MANAGER (ARCHITECTURE)

BRIJ LAL  
 DGM (ARCHITECTURE)



INDIA TRADE PROMOTION ORGANISATION

ARCHITECTURE DEPARTMENT

ITPO  
 PRAGATI MAIDAN, N. DELHI.