


# NEW DELHI WORLD BOOK FAIR

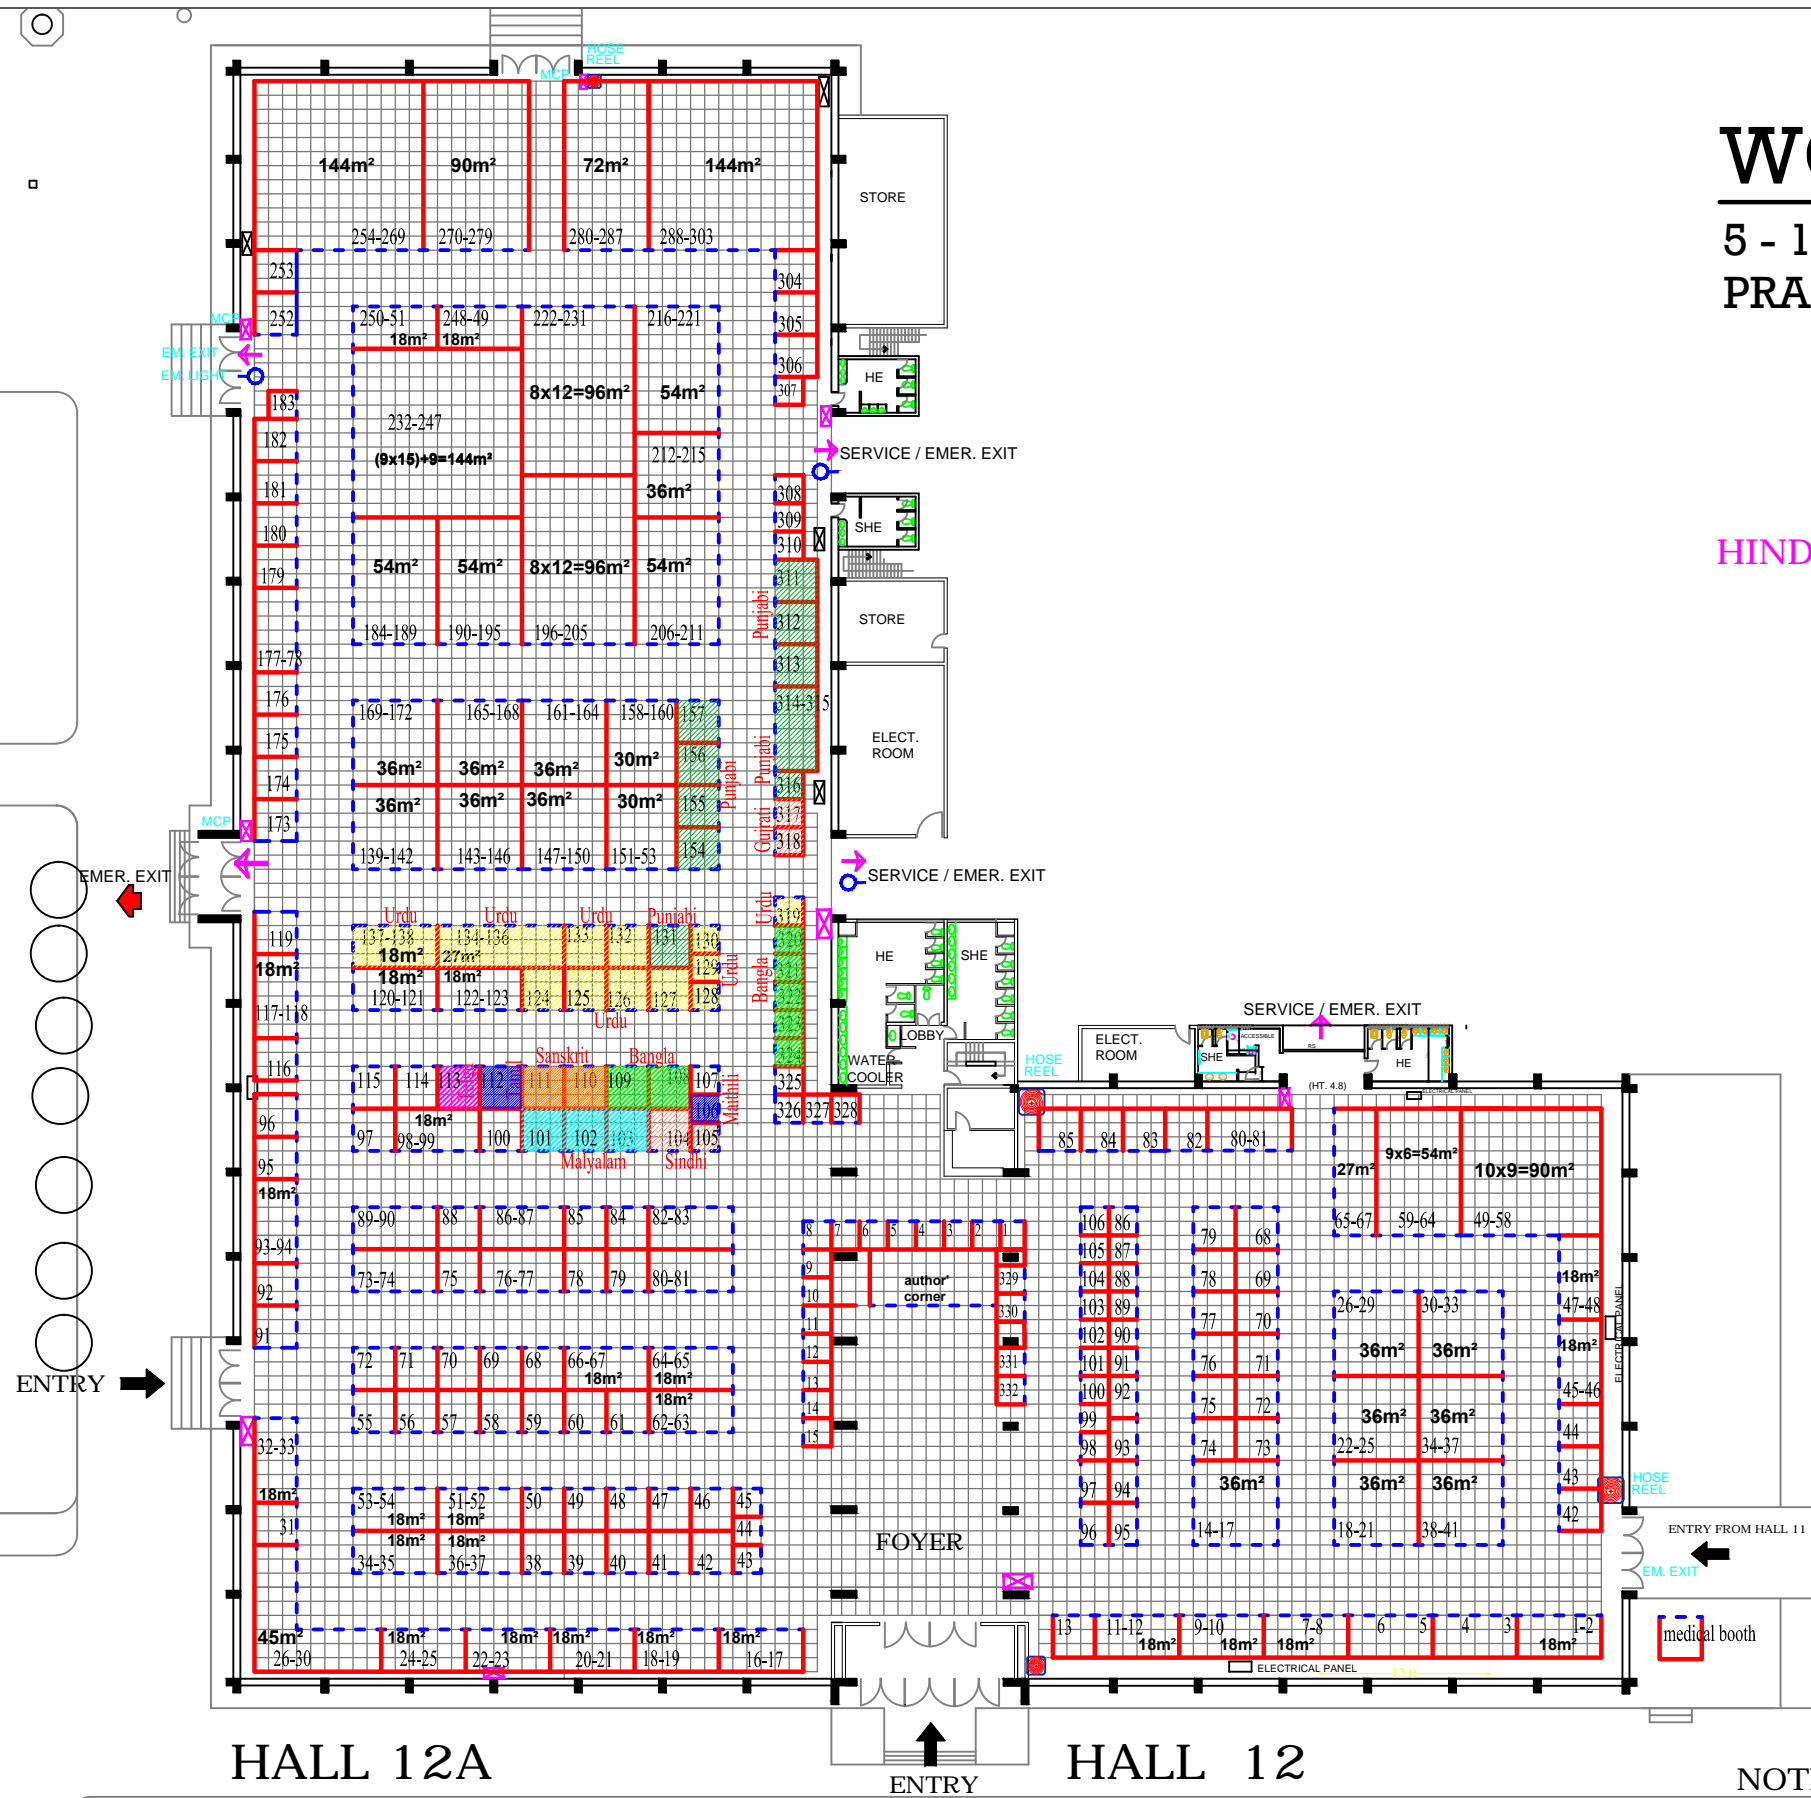


5 - 13 JANUARY  
PRAGATI MAIDAN

# 2019

**HALL 12**  
GENERAL & TRADE PUBLISHERS  
**HALL 12A**  
HINDI/INDIAN LANGUAGE PUB. - H 12A



**LEGEND :**

-  EMERGENCY EXIT
-  MANUAL CALL POINT
-  HOSE REEL

**NOTE :**

- ALL THE STALLS SHOULD HAVE ENTRY/EXIT ON ALL THE VISIBLE SIDES FACING PASSAGE & TRANSPARENCY IN THE PARTITIONS SHOULD BE MAINTAINED.
- ALL THE STALLS ARE OF 9SQ.M. OR AS MENTIONED.


**HALL 12A**

**HALL 12**

NOTE: EACH GRID REPRESENTS 1mx1m.

PROJECT TITLE & KEY PLAN :


**NEW DELHI WORLD BOOK FAIR**  
LAYOUT PLAN - HALL - 12 & 12A  
PRAGATI MAIDAN, NEW DELHI

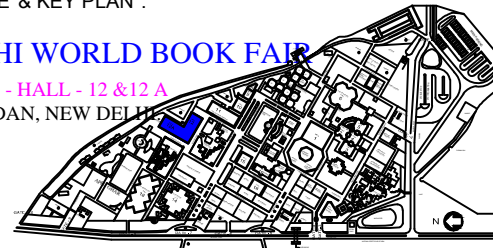

DATE: 22.11.2018

SCALE: FIT TO PAPER

DRAWING NO: NDWBF-2018, H-12&12A


NORTH: 

**NOTE :**  
THIS DRG. IS THE PROPERTY OF ITPO, IT SHALL BE USED ONLY FOR THE PURPOSE FOR WHICH IT HAS BEEN ISSUED BY THE ARCHITECTURE DEPARTMENT. AMMENDMENTS IF ANY REQUIRED IN THE LAYOUT PLAN SHALL BE GOT APPROVED FROM ARCH. DIVISION.  
- CONSTRUCTION WITHIN THE ALLOCATED STALL, SHELL SCHEME / BARE / OUTDOOR OPEN SPACE BY THE PARTICIPANTS / AGENCIES, SHALL BE AS PER ARCHITECTURE & ENGG. GUIDE LINES / CONTROLS OF ITPO.  
- THE DESIGN OF THE BARE STANDS ARE TO BE GOT APPROVED FROM ARCHITECTURE DEPARTMENT.  
- NO SUBLETTING OF STALLS IS PERMITTED BY ITPO.

S. NO.	REVISION	DATE

REENA JAIN DY. MANAGER (ARCH.)	PARMINDER KAUR MANAGER (ARCH.)	BRIJ LAL DY. GEN. MANAGER (ARCH.)
-----------------------------------	-----------------------------------	--------------------------------------

 **INDIA TRADE PROMOTION ORGANISATION**

**ARCHITECTURE DEPARTMENT**  
I T P O  
**PRAGATI MAIDAN, N. DELHI.**