




# NEW DELHI WORLD BOOK FAIR

5 - 13 JANUARY  
PRAGATI MAIDAN

# 2019


HALL 8-11  
GENERAL & TRADE  
PUBLISHERS

LEGEND :

-  EMERGENCY EXIT
-  MANUAL CALL POINT
-  HOSE REEL

NOTE :

- ALL THE STALLS SHOULD HAVE ENTRY/EXIT ON ALL THE VISIBLE SIDES FACING PASSAGE & TRANSPARENCY IN THE PARTITIONS SHOULD BE MAINTAINED.
- ALL THE STALLS ARE OF 9SQ.M. OR AS MENTIONED.

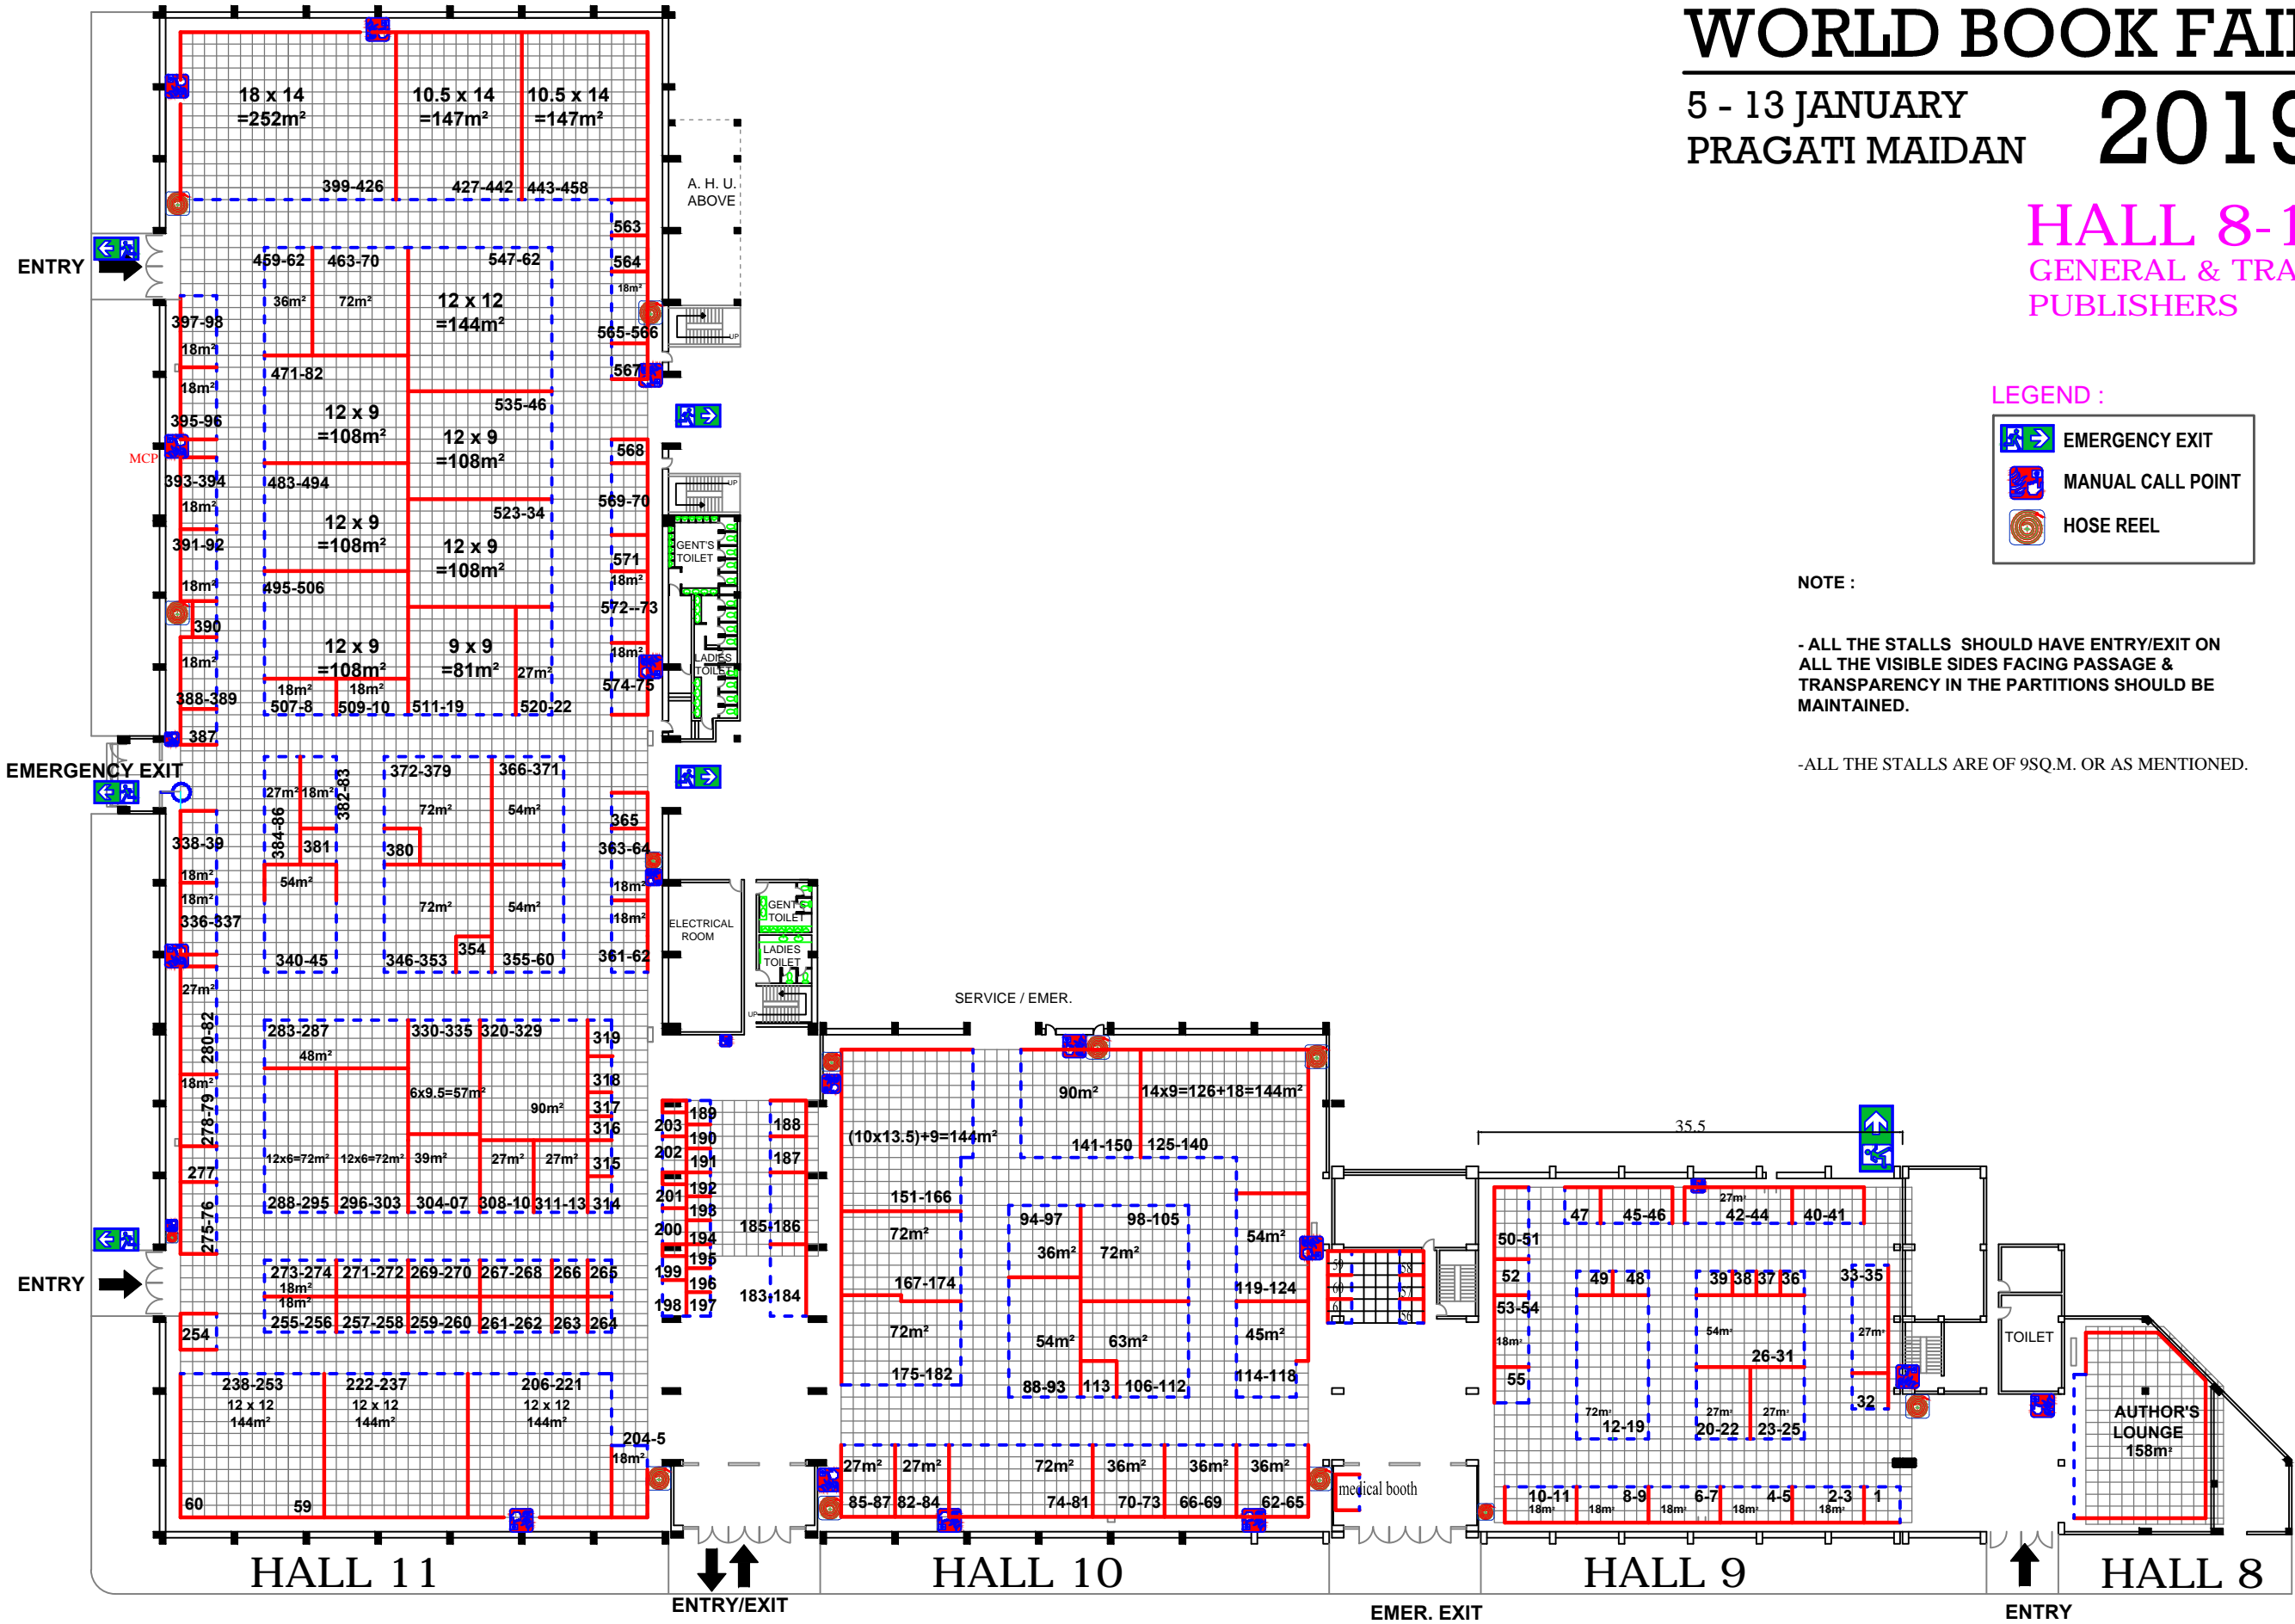

NOTE: EACH GRID REPRESENTS 1mx1m.


INDIA TRADE PROMOTION ORGANISATION  
ARCHITECTURE DEPARTMENT  
PRAGATI MAIDAN, N. DELHI.

S. NO.	REVISION	DATE

BRULLAL  
PARAMINDER KAUR  
MANOJ KUMAR

DRAWING NO: NUMBER-2018-118-11  
SCALE: FIT TO PAPER  
DATE: 26.11.2018  
NORTH: 

NOTE :  
- THIS DRG. IS THE PROPERTY OF ITPO, IT SHALL BE USED ONLY FOR THE PURPOSE FOR WHICH IT HAS BEEN ISSUED BY THE ARCHITECTURE DEPARTMENT. AMENDMENTS IF ANY REQUIRED IN THE LAYOUT PLAN SHALL BE GOT APPROVED FROM ARCH. DIVISION.  
- CONSTRUCTION WITHIN THE ALLOCATED STALL, SHELL SCHEME / BARE / OUTDOOR OPEN SPACE BY THE PARTICIPANTS / AGENCIES, SHALL BE AS PER ARCHITECTURE & ENGG. GUIDE LINES / CONTROLS OF ITPO.  
- THE DESIGN OF THE BARE STANDS ARE TO BE GOT APPROVED FROM ARCHITECTURE DEPARTMENT.  
- NO SUBLETTING OF STALLS IS PERMITTED BY ITPO.

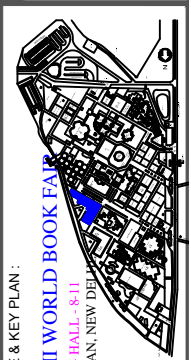

PROJECT TITLE & KEY PLAN:  
NEW DELHI WORLD BOOK FAIR  
LAYOUT PLAN - HALL - 8-11  
PRAGATI MAIDAN, NEW DELHI