

NEW DELHI WORLD BOOK FAIR


5 - 13 JANUARY
PRAGATI MAIDAN **2019**

HALL 7 ABC
FOREIGN PUBLISHERS

HALL 7 E
THEME PAVILION

HALL 7 D,FGH
CHILDREN PUBLISHERS

ENTRY
FROM LAKE SIDE

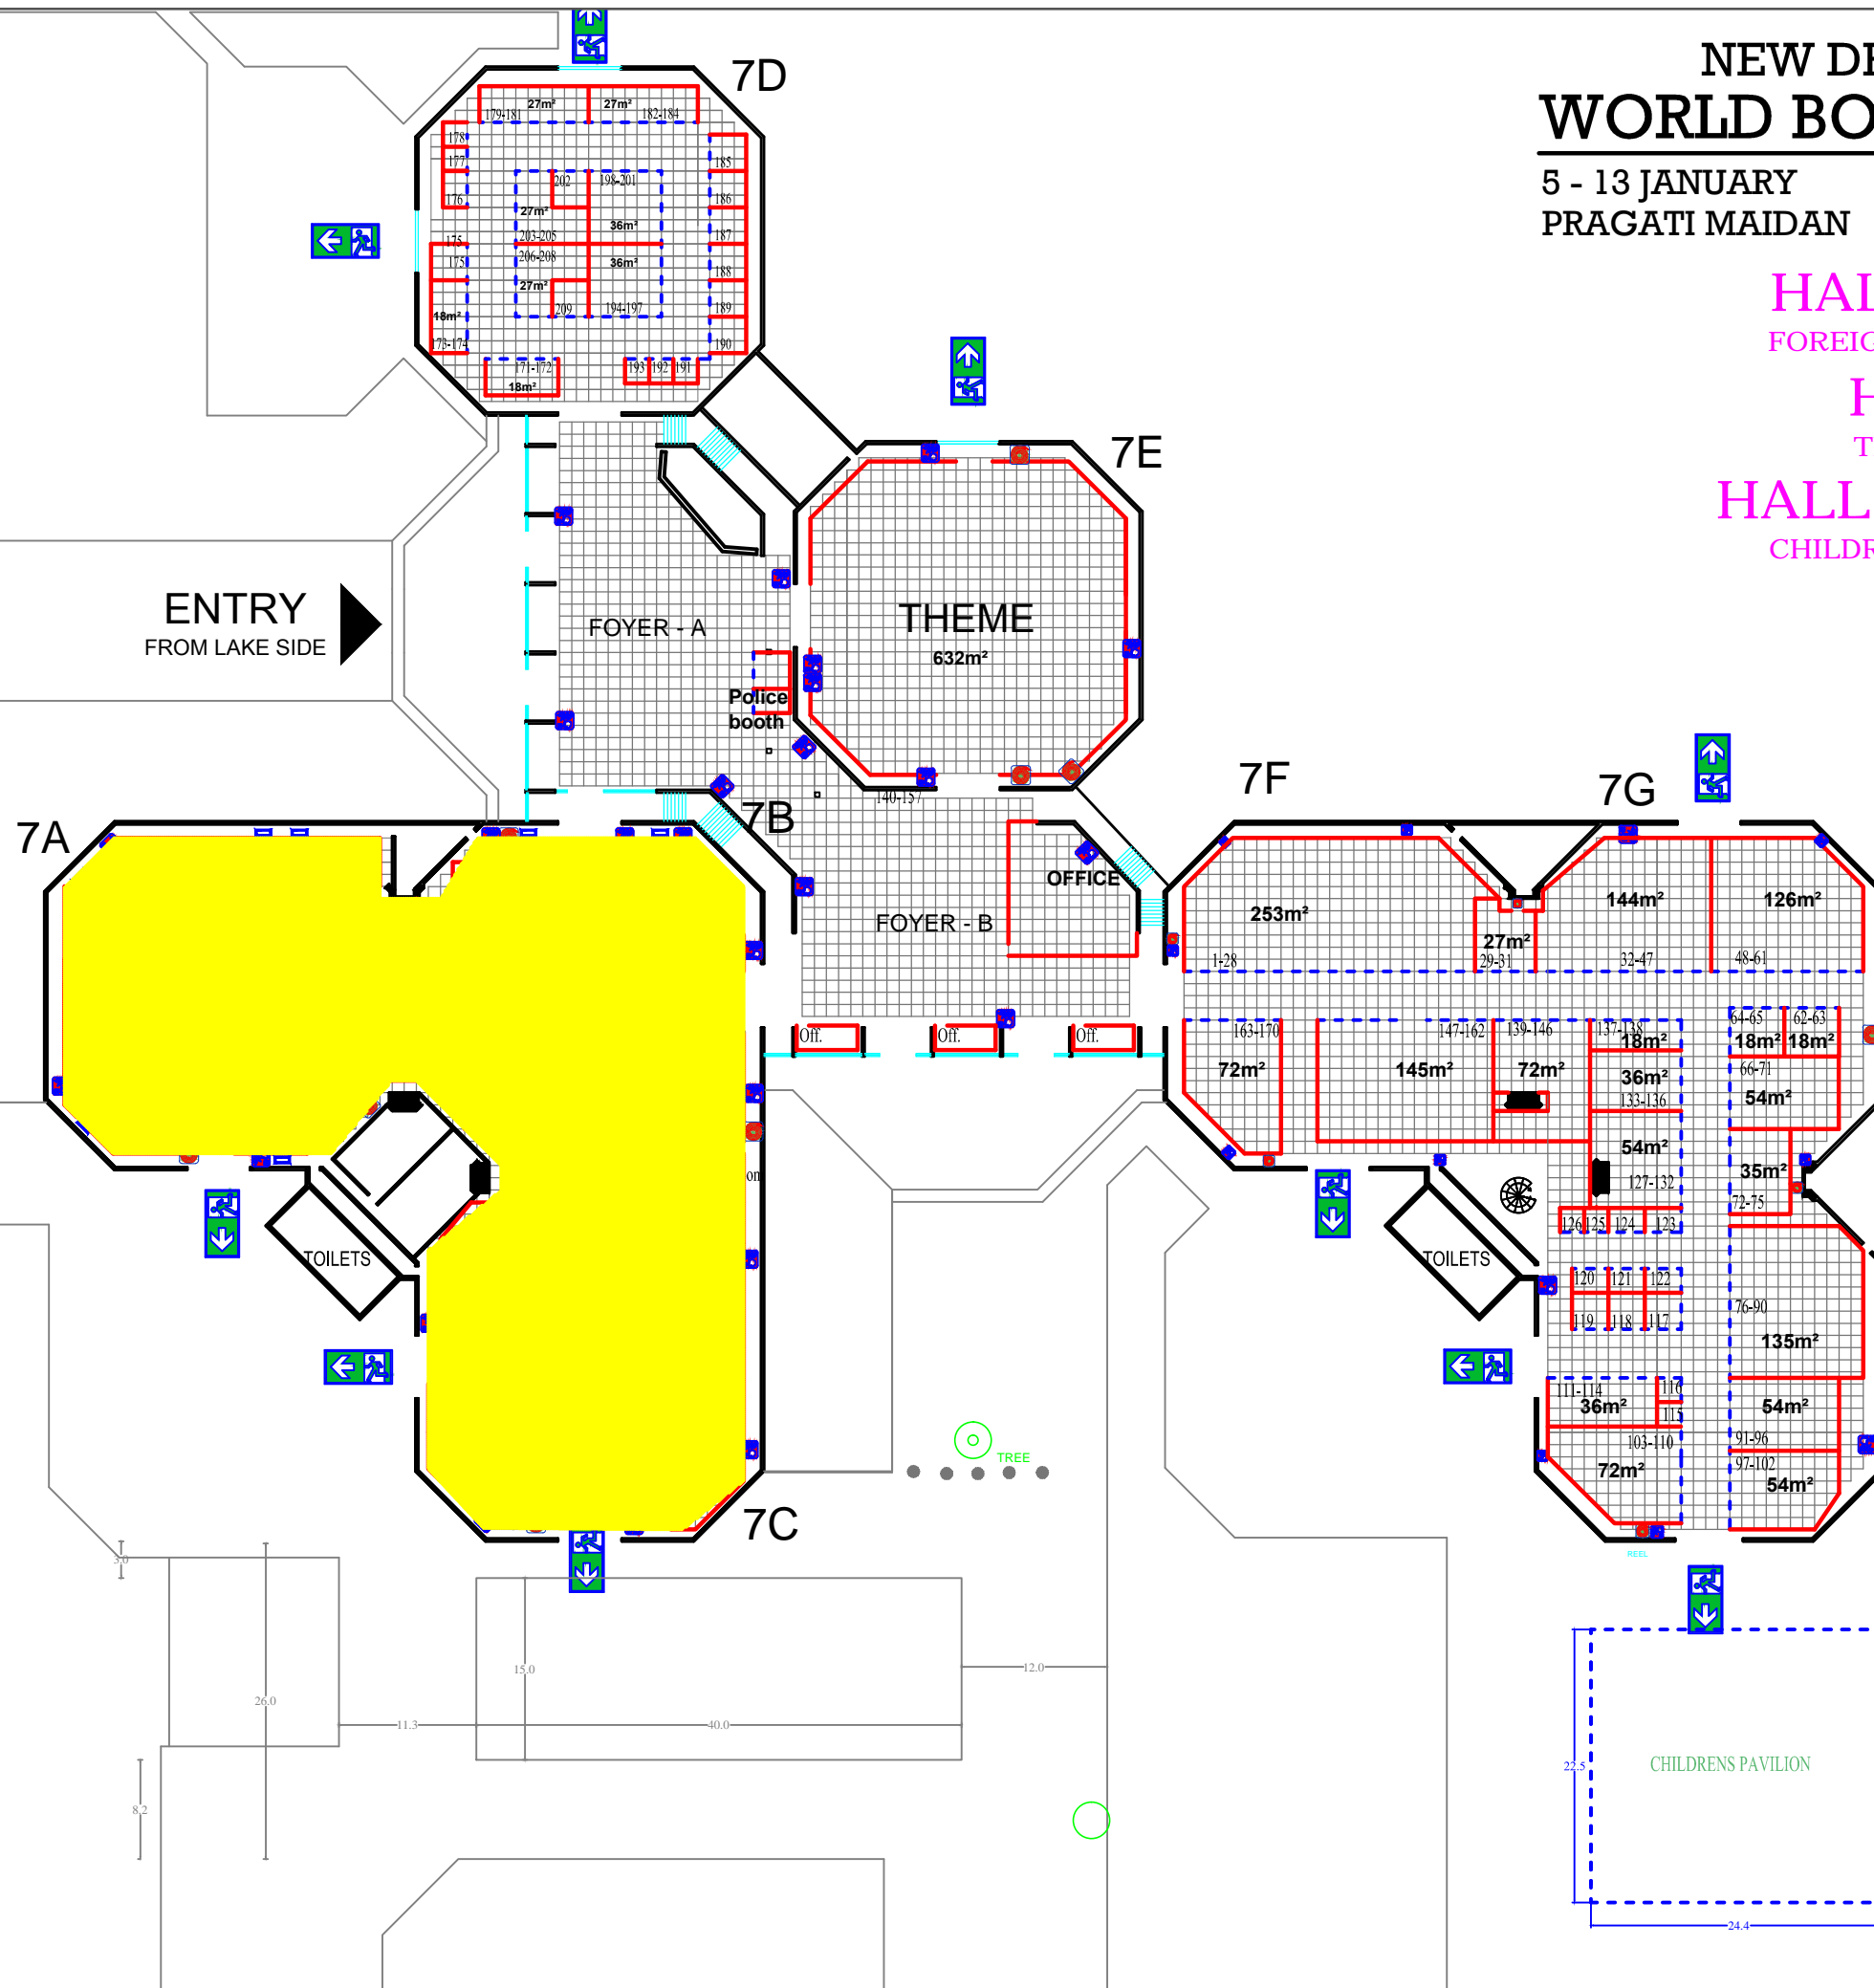

LEGEND :

- EMERGENCY EXIT
- MANUAL CALL POINT
- HOSE REEL

NOTE :

- ALL THE STALLS SHOULD HAVE ENTRY/EXIT ON ALL THE VISIBLE SIDES FACING PASSAGE & TRANSPARENCY IN THE PARTITIONS SHOULD BE MAINTAINED.
- ALL THE STALLS ARE OF 9.0 SQ.M. OR AS MENTIONED.

NOTE: EACH GRID REPRESENTS 1mX1m.

INDIA TRADE PROMOTION ORGANISATION
ARCHITECTURE DEPARTMENT
PRAGATI MAIDAN, N. DELHI.

DATE: 26.11.2018
DRAWING NO: NDWBF/2018/H-7
SCALE: FIT TO PAPER

PROJECT TITLE & KEY PLAN:
NEW DELHI WORLD BOOK FAIR
LAKE SIDE, PRAAGATI MAIDAN
PRAGATI MAIDAN, NEW DELHI

REVISIONS:

S. NO.	REVISION	DATE

PREPARED BY: PANKAJ KUMAR
CHECKED BY: PANKAJ KUMAR
DATE: 26.11.2018

NOTE :
THIS DRG. IS THE PROPERTY OF IPTO. IT SHALL BE USED ONLY FOR THE PURPOSE FOR WHICH IT HAS BEEN ISSUED BY THE ARCHITECTURE DEPARTMENT. AMENDMENTS & ANY REQUIRED IN THE LAYOUT PLAN SHALL BE GOT APPROVED FROM ARCHITECTURE DEPARTMENT. THE DESIGN OF THE BASE STANDS ARE TO BE GOT APPROVED FROM ARCHITECTURE DEPARTMENT.
- THE DESIGN OF THE BASE STANDS ARE TO BE GOT APPROVED FROM ARCHITECTURE DEPARTMENT.
- NO SUBLETING OF STALLS IS PERMITTED BY IPTO.